


# NATURES EDGE STAGE 2

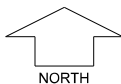


SCALE 1:250


MNG. Ref: 99404lip-026a Date: 20/07/2021  
 Depicted information subject to approvals and survey.  
 All dimensions and areas are subject to survey. The particulars on this brochure are supplied for Information only and shall not be taken as a representation in any respect on the part of the Vendor or its agent. Authorities should be consulted when services are contained within lot boundaries as building restrictions may apply. All retaining walls and associated easements are shown exaggerated for clarity.

## LEGEND

	WATER		DRAINAGE		POWER DOME MINI PILLAR		SEWER / MANHOLE		STORMWATER CONNECTION PIT AND EASEMENT
	WATER METER/ VALVE / HYDRANT		DRAINAGE PITS		POWER DOME UNIVERSAL PILLAR		STREETLIGHTS		DESIGNATED GARAGE LOCATION
	SEWER / MANHOLE		RAIN GARDEN		STREETLIGHTS		ACCESS RESTRICTION		BUSHFIRE ATTACK LEVEL
	RETAINING WALL & HEIGHT		NBN CONNECTION		PADMOUNT SITE		SPOT LEVEL		PAD LEVEL
	RETAINING WALL & HEIGHT		NBN CONNECTION		PADMOUNT SITE		SPOT LEVEL		PAD LEVEL

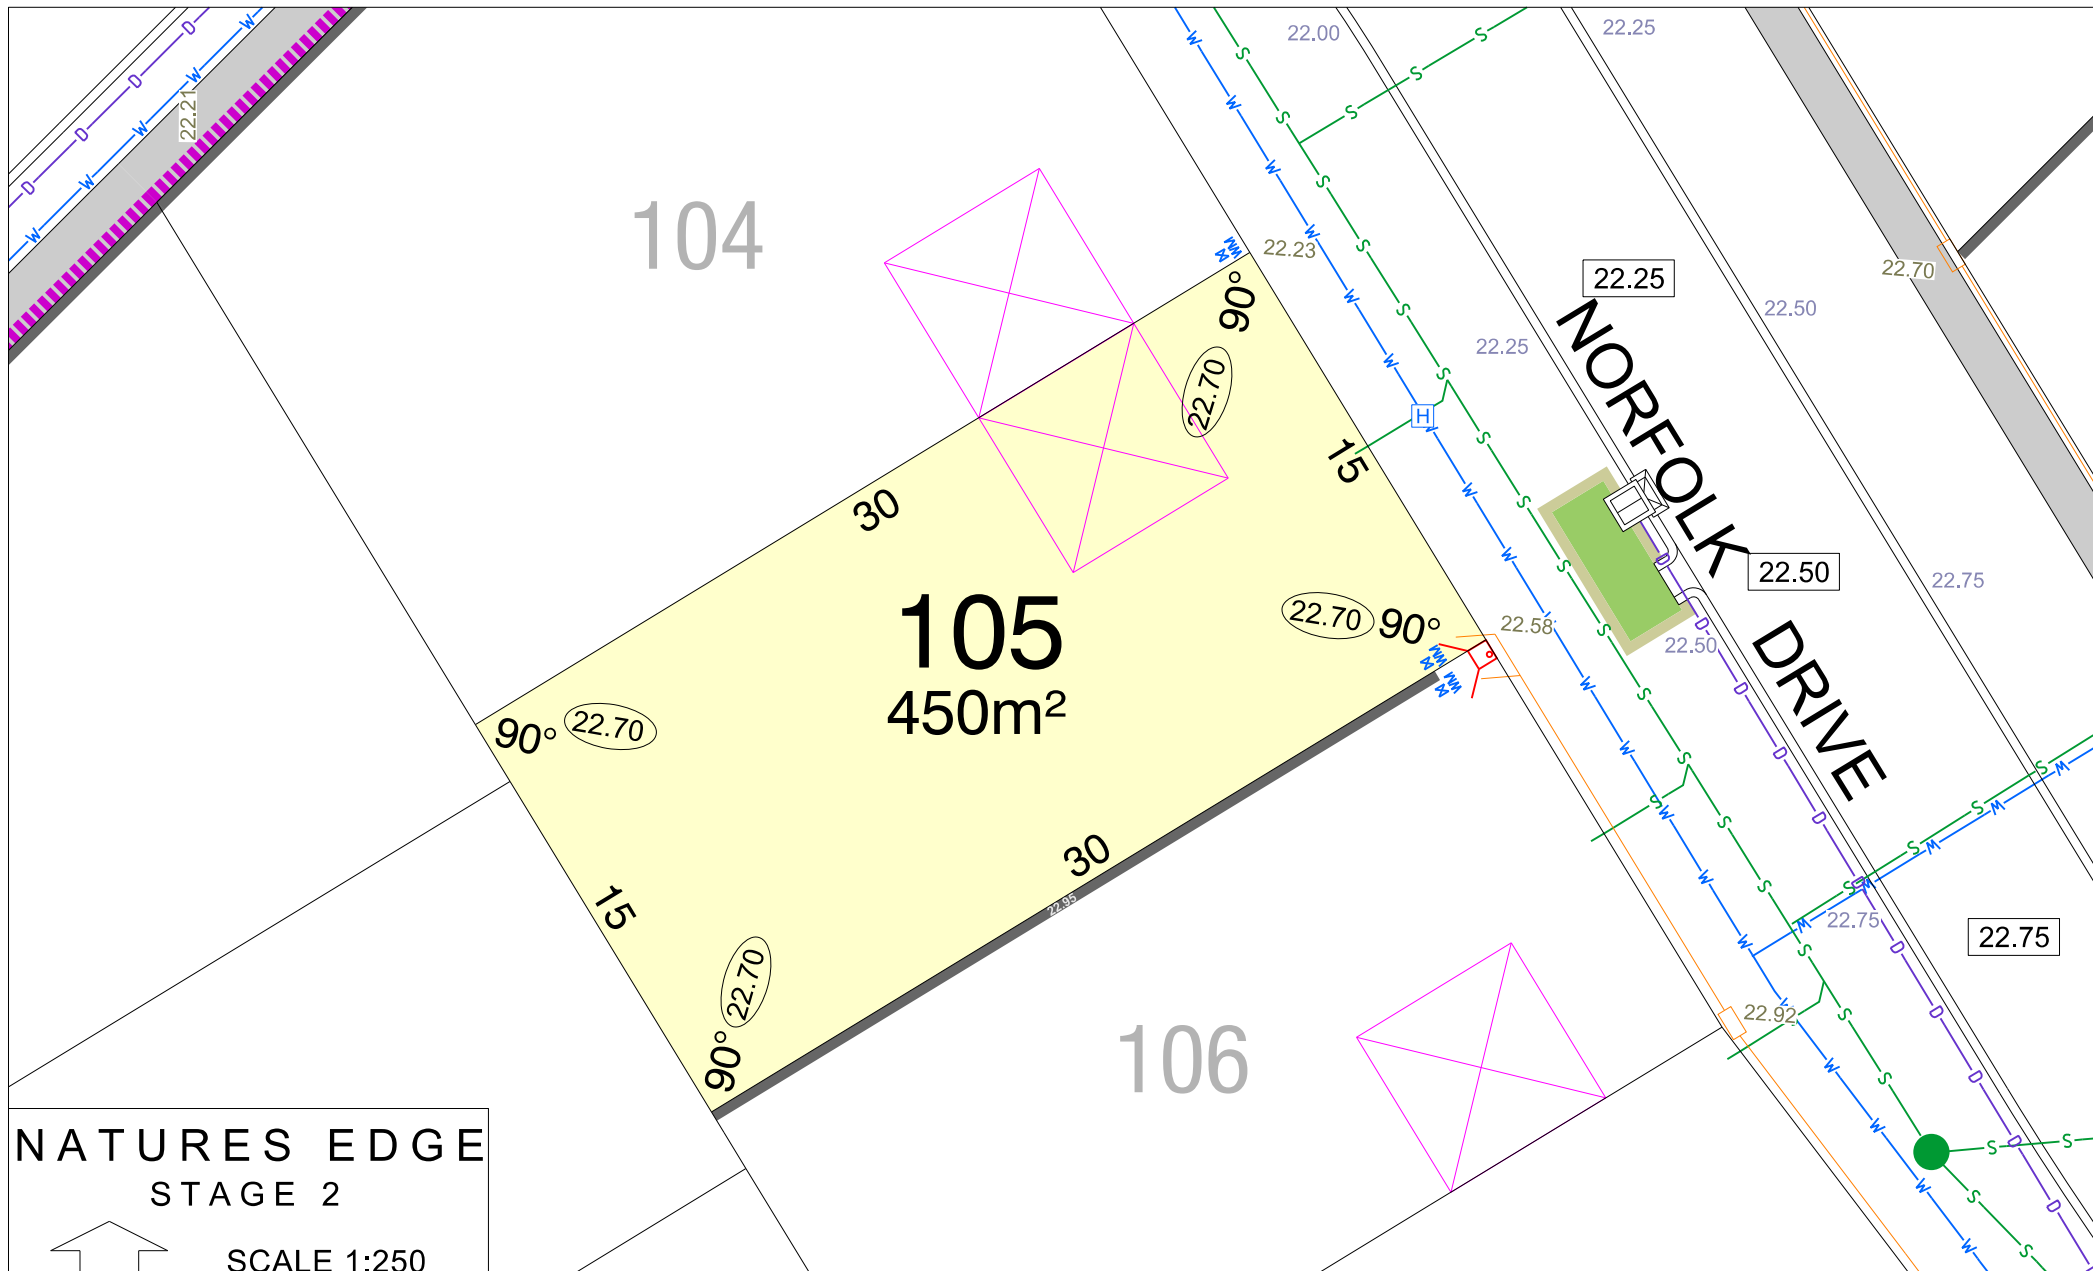

# NATURES EDGE STAGE 2

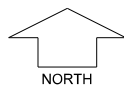


SCALE 1:250


MNG. Ref: 99404lip-026a Date: 20/07/2021  
Depicted information subject to approvals and survey.  
All dimensions and areas are subject to survey. The particulars on this brochure are supplied for Information only and shall not be taken as a representation in any respect on the part of the Vendor or its agent. Authorities should be consulted when services are contained within lot boundaries as building restrictions may apply. All retaining walls and associated easements are shown exaggerated for clarity.

## LEGEND

	WATER		DRAINAGE		POWER DOME MINI PILLAR		TOP OF KERB HEIGHT		STORMWATER CONNECTION PIT AND EASEMENT
	WATER METER/ VALVE / HYDRANT		DRAINAGE PITS		POWER DOME UNIVERSAL PILLAR		SPOT LEVEL		DESIGNATED GARAGE LOCATION
	SEWER / MANHOLE		RAIN GARDEN		STREETLIGHTS		PAD LEVEL		ACCESS RESTRICTION
	RETAINING WALL & HEIGHT		NBN CONNECTION		PADMOUNT SITE		ROAD LEVEL		BUSHFIRE ATTACK LEVEL

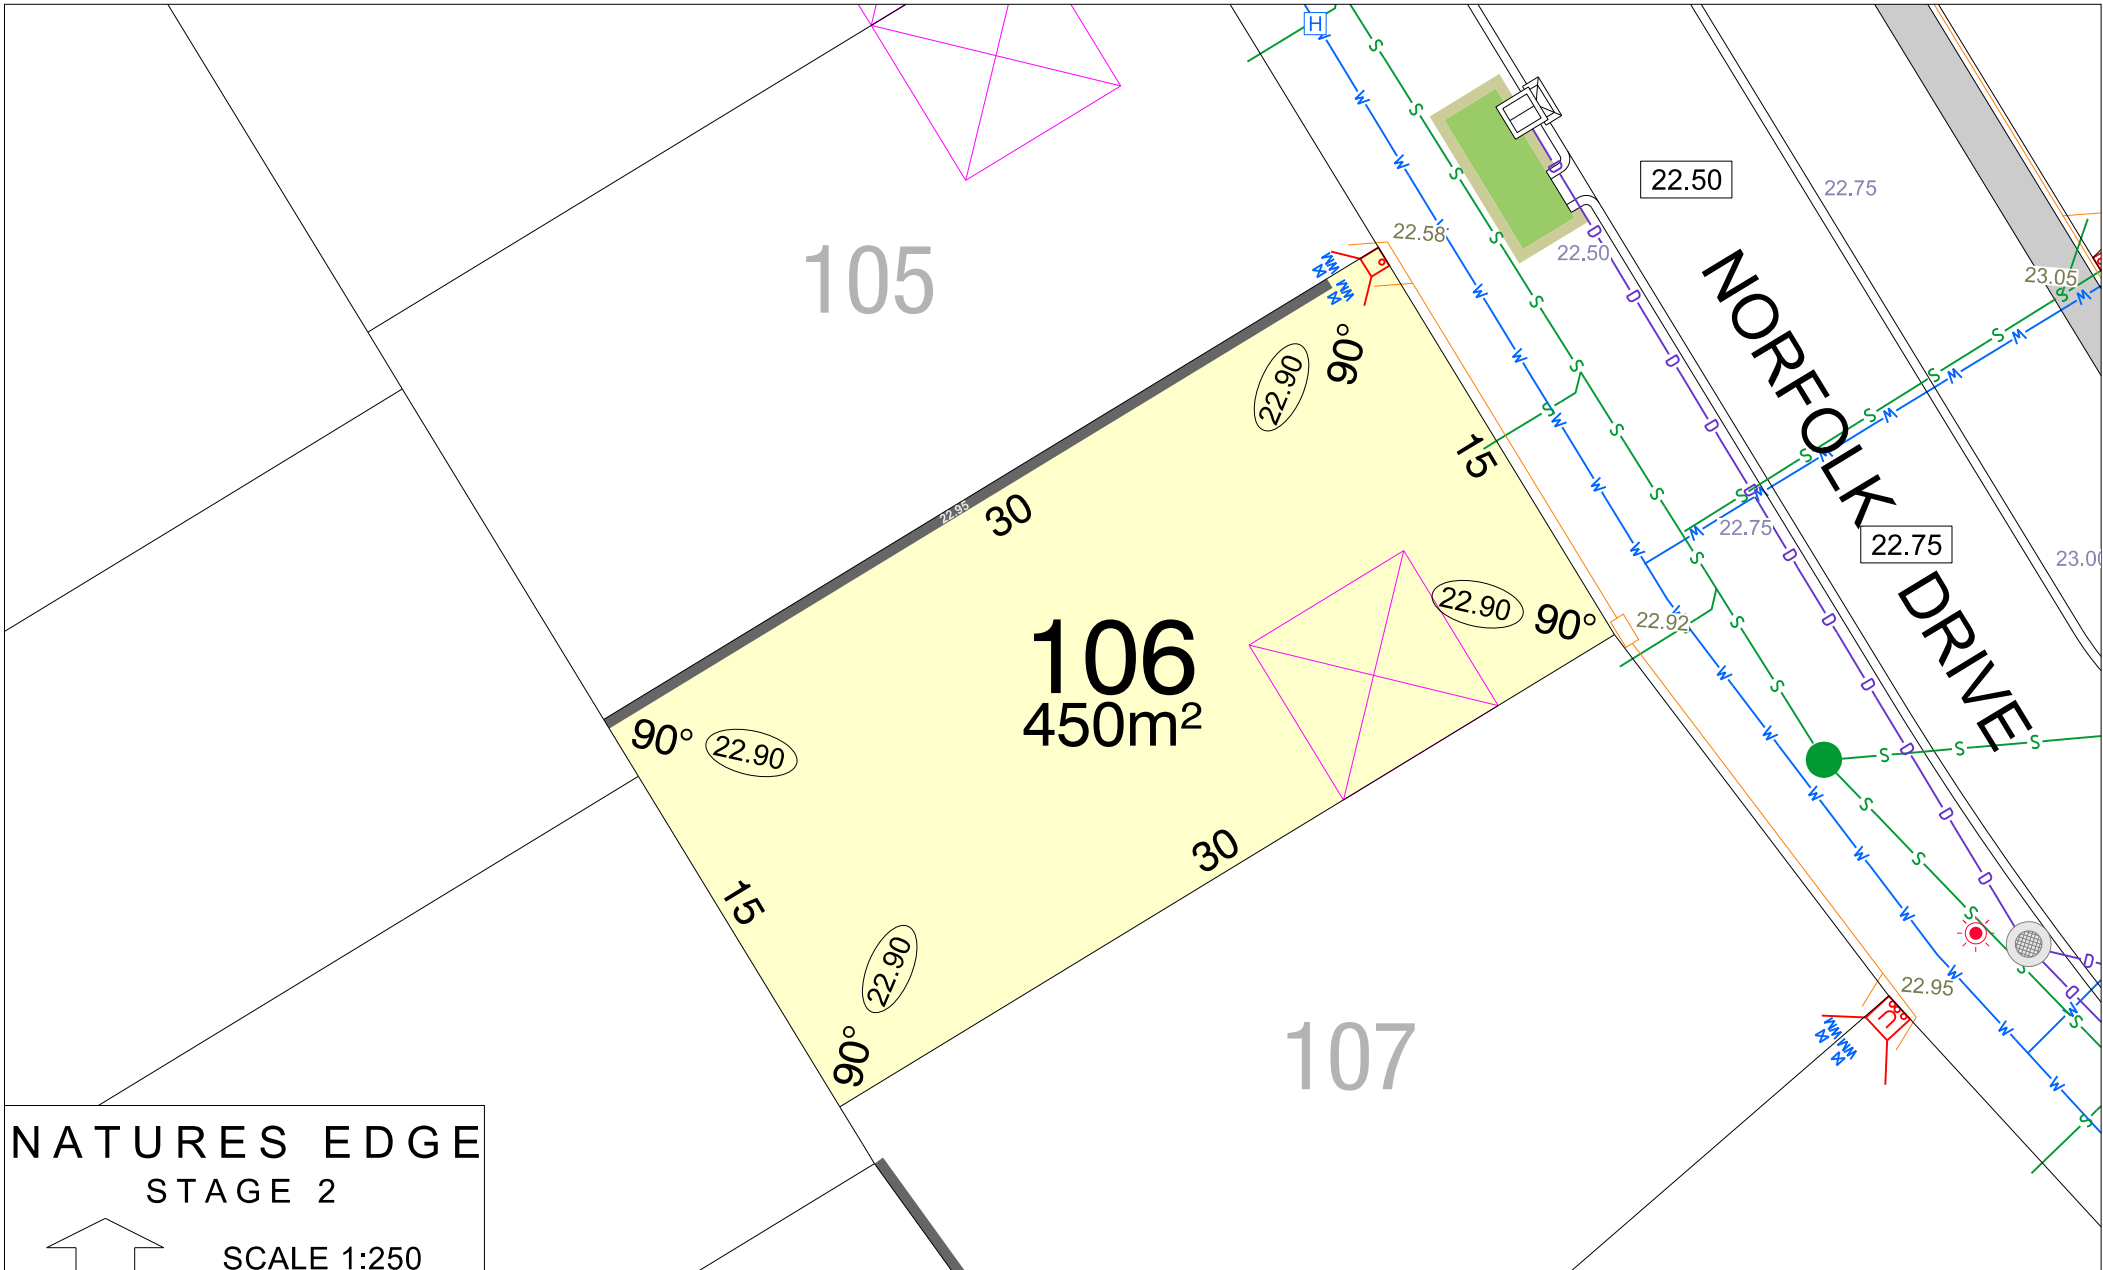

NATURES EDGE  
STAGE 2

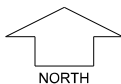


SCALE 1:250


MNG. Ref: 99404lip-026a Date: 20/07/2021  
Depicted information subject to approvals and survey.  
All dimensions and areas are subject to survey. The particulars on this brochure are supplied for Information only and shall not be taken as a representation in any respect on the part of the Vendor or its agent. Authorities should be consulted when services are contained within lot boundaries as building restrictions may apply. All retaining walls and associated easements are shown exaggerated for clarity.

LEGEND

	WATER		DRAINAGE		POWER DOME MINI PILLAR		TOP OF KERB HEIGHT		STORMWATER CONNECTION PIT AND EASEMENT
	WATER METER/ VALVE / HYDRANT		DRAINAGE PITS		POWER DOME UNIVERSAL PILLAR		SPOT LEVEL		DESIGNATED GARAGE LOCATION
	SEWER / MANHOLE		RAIN GARDEN		STREETLIGHTS		PAD LEVEL		ACCESS RESTRICTION
	RETAINING WALL & HEIGHT		NBN CONNECTION		PADMOUNT SITE		ROAD LEVEL		BUSHFIRE ATTACK LEVEL

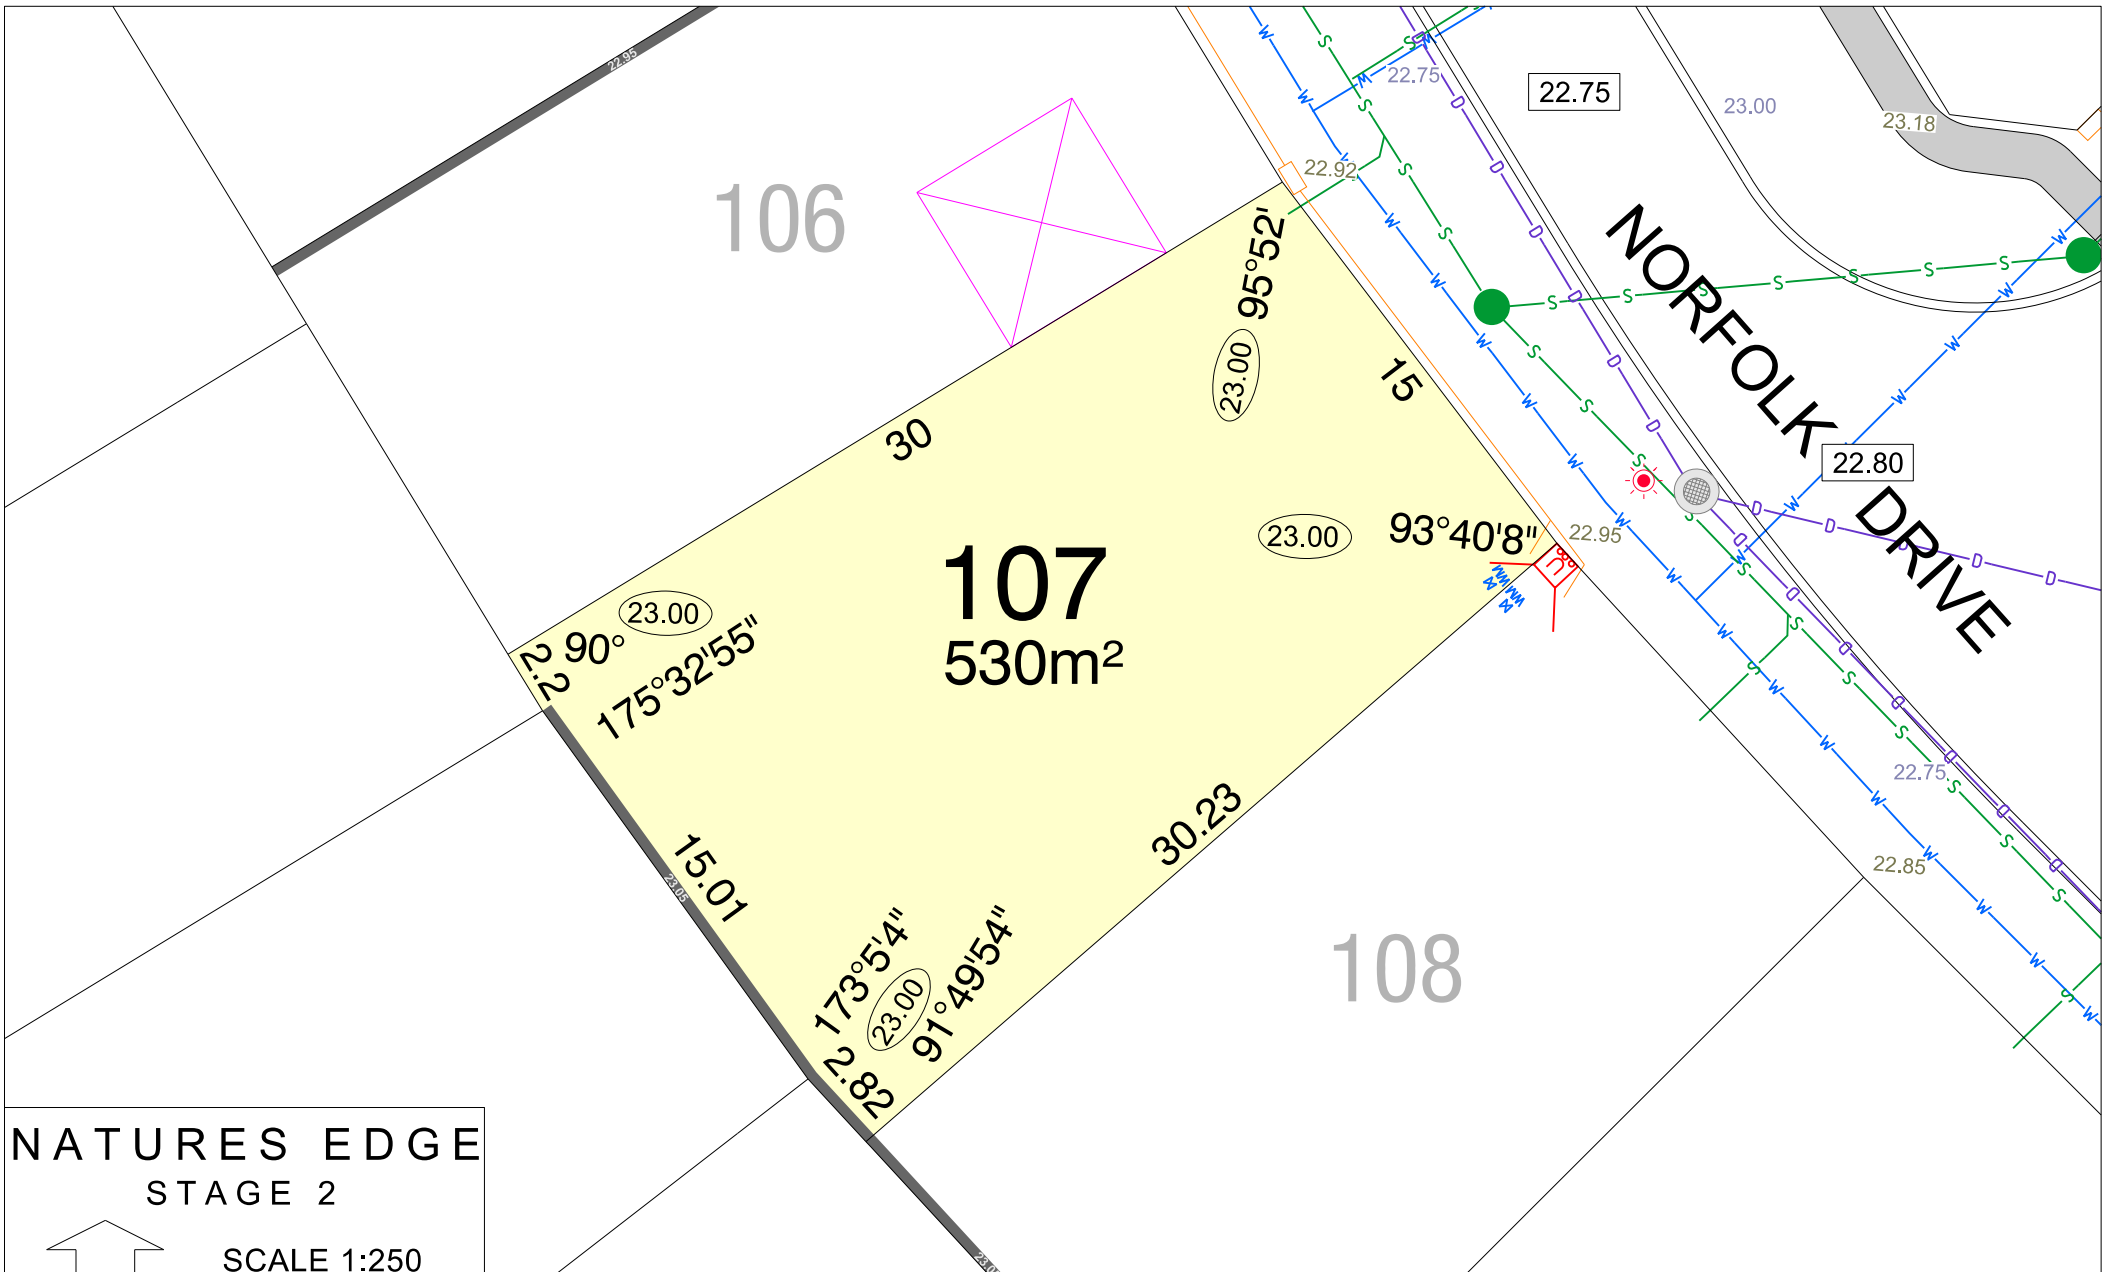

# NATURES EDGE STAGE 2

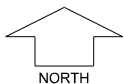


SCALE 1:250


MNG. Ref: 99404lip-026a Date: 20/07/2021  
Depicted information subject to approvals and survey.  
All dimensions and areas are subject to survey. The particulars on this brochure are supplied for Information only and shall not be taken as a representation in any respect on the part of the Vendor or its agent. Authorities should be consulted when services are contained within lot boundaries as building restrictions may apply. All retaining walls and associated easements are shown exaggerated for clarity.

## LEGEND

	WATER		DRAINAGE		POWER DOME MINI PILLAR		TOP OF KERB HEIGHT		STORMWATER CONNECTION PIT AND EASEMENT
	WATER METER/ VALVE / HYDRANT		DRAINAGE PITS		POWER DOME UNIVERSAL PILLAR		SPOT LEVEL		DESIGNATED GARAGE LOCATION
	SEWER / MANHOLE		RAIN GARDEN		STREETLIGHTS		PAD LEVEL		ACCESS RESTRICTION
	RETAINING WALL & HEIGHT		NBN CONNECTION		PADMOUNT SITE		ROAD LEVEL		BUSHFIRE ATTACK LEVEL

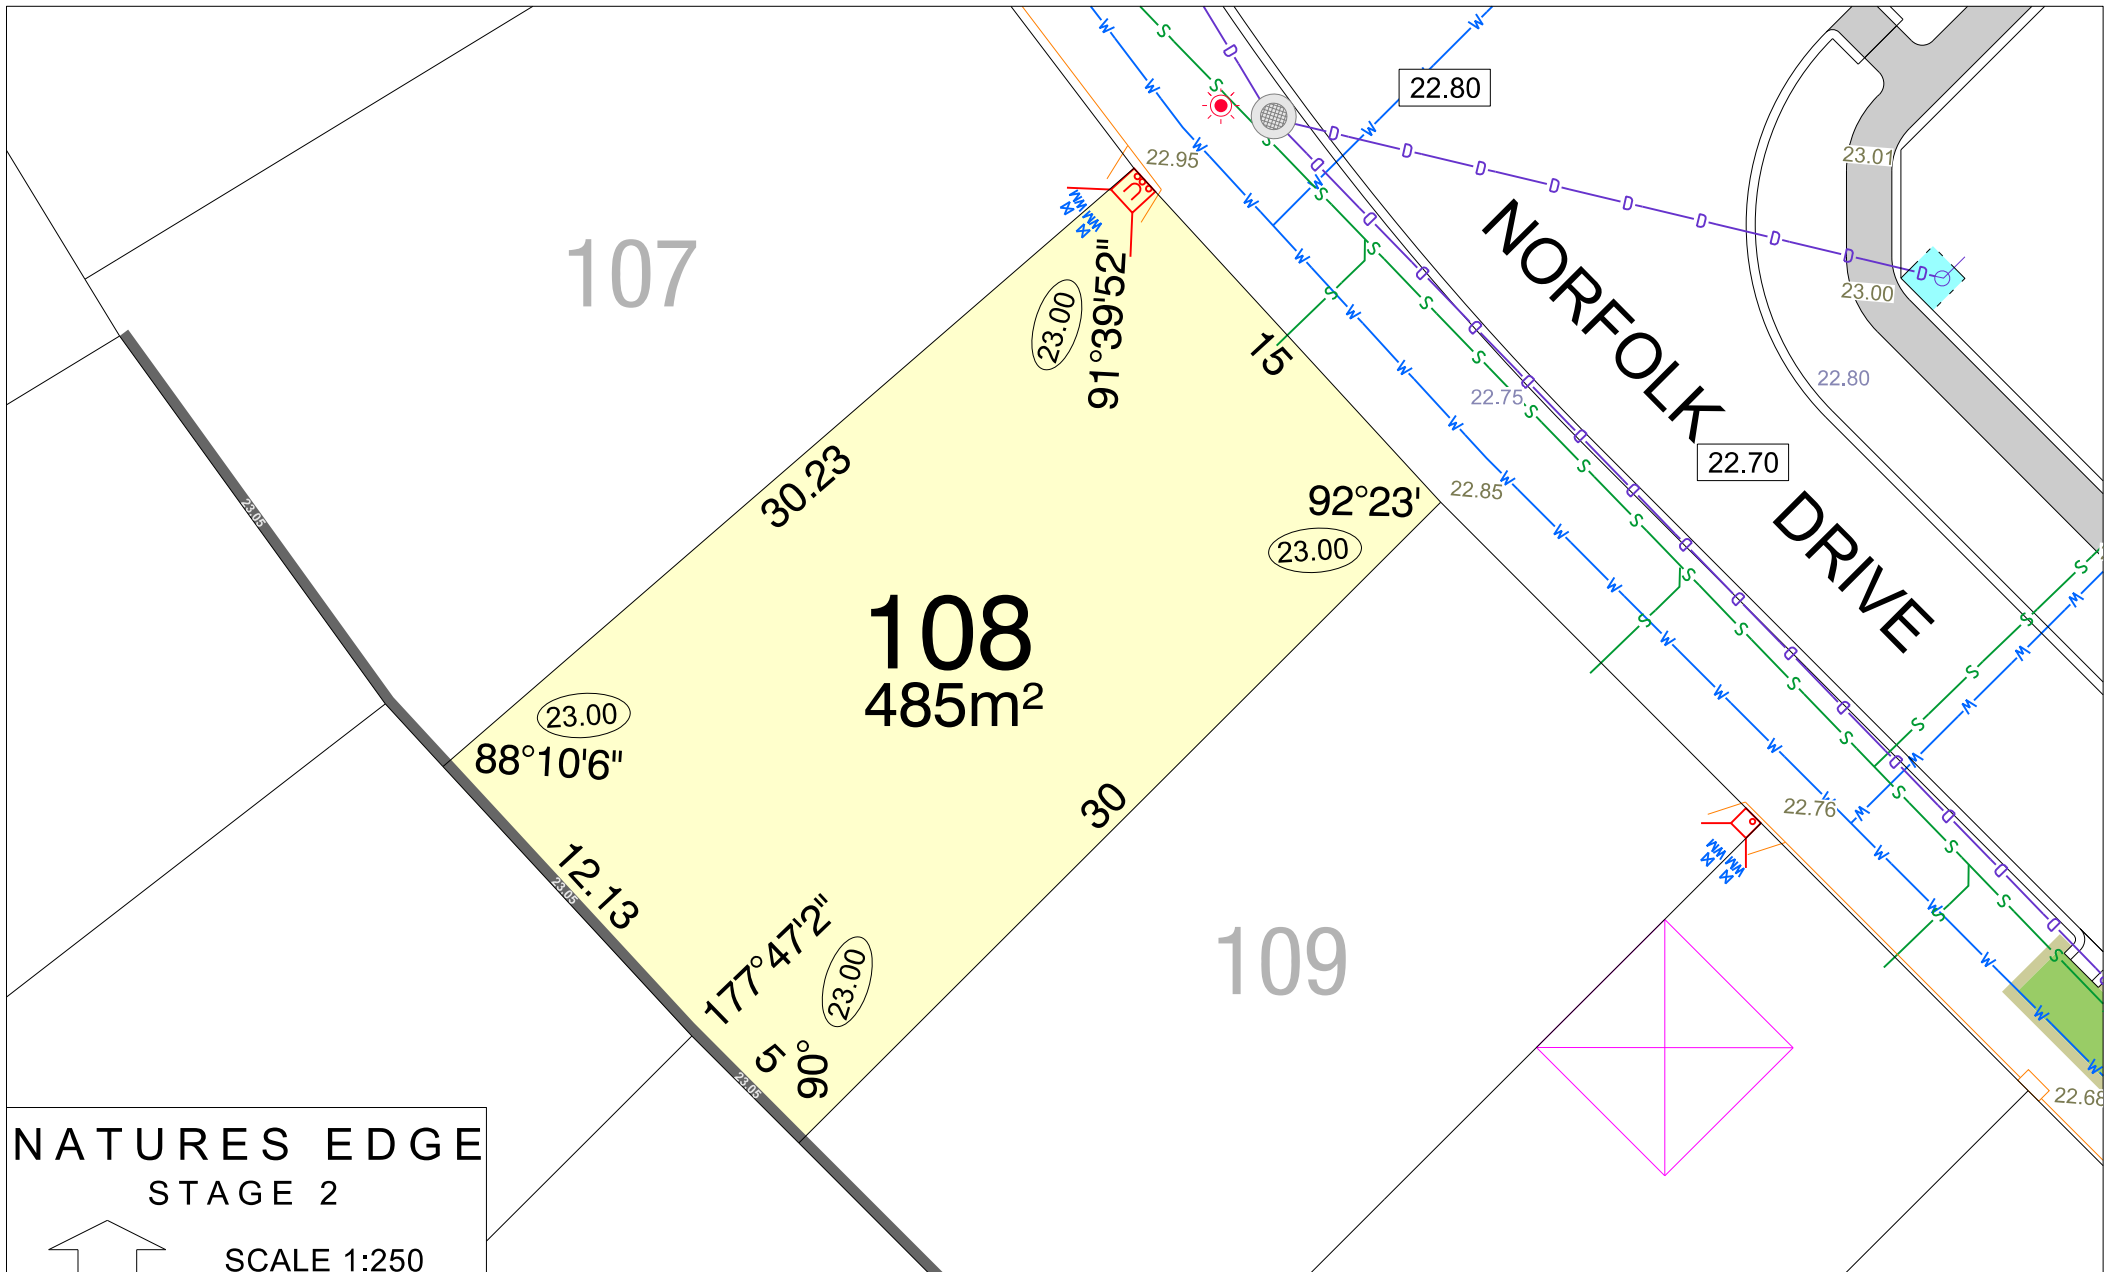

# NATURES EDGE STAGE 2

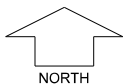


SCALE 1:250


MNG. Ref: 99404lip-026a Date: 20/07/2021  
 Depicted information subject to approvals and survey.  
 All dimensions and areas are subject to survey. The particulars on this brochure are supplied for Information only and shall not be taken as a representation in any respect on the part of the Vendor or its agent. Authorities should be consulted when services are contained within lot boundaries as building restrictions may apply. All retaining walls and associated easements are shown exaggerated for clarity.

## LEGEND

	WATER		DRAINAGE		POWER DOME MINI PILLAR		TOP OF KERB HEIGHT		STORMWATER CONNECTION PIT AND EASEMENT
	WATER METER/ VALVE / HYDRANT		DRAINAGE PITS		POWER DOME UNIVERSAL PILLAR		SPOT LEVEL		DESIGNATED GARAGE LOCATION
	SEWER / MANHOLE		RAIN GARDEN		STREETLIGHTS		PAD LEVEL		ACCESS RESTRICTION
	RETAINING WALL & HEIGHT		NBN CONNECTION		PADMOUNT SITE		ROAD LEVEL		BUSHFIRE ATTACK LEVEL

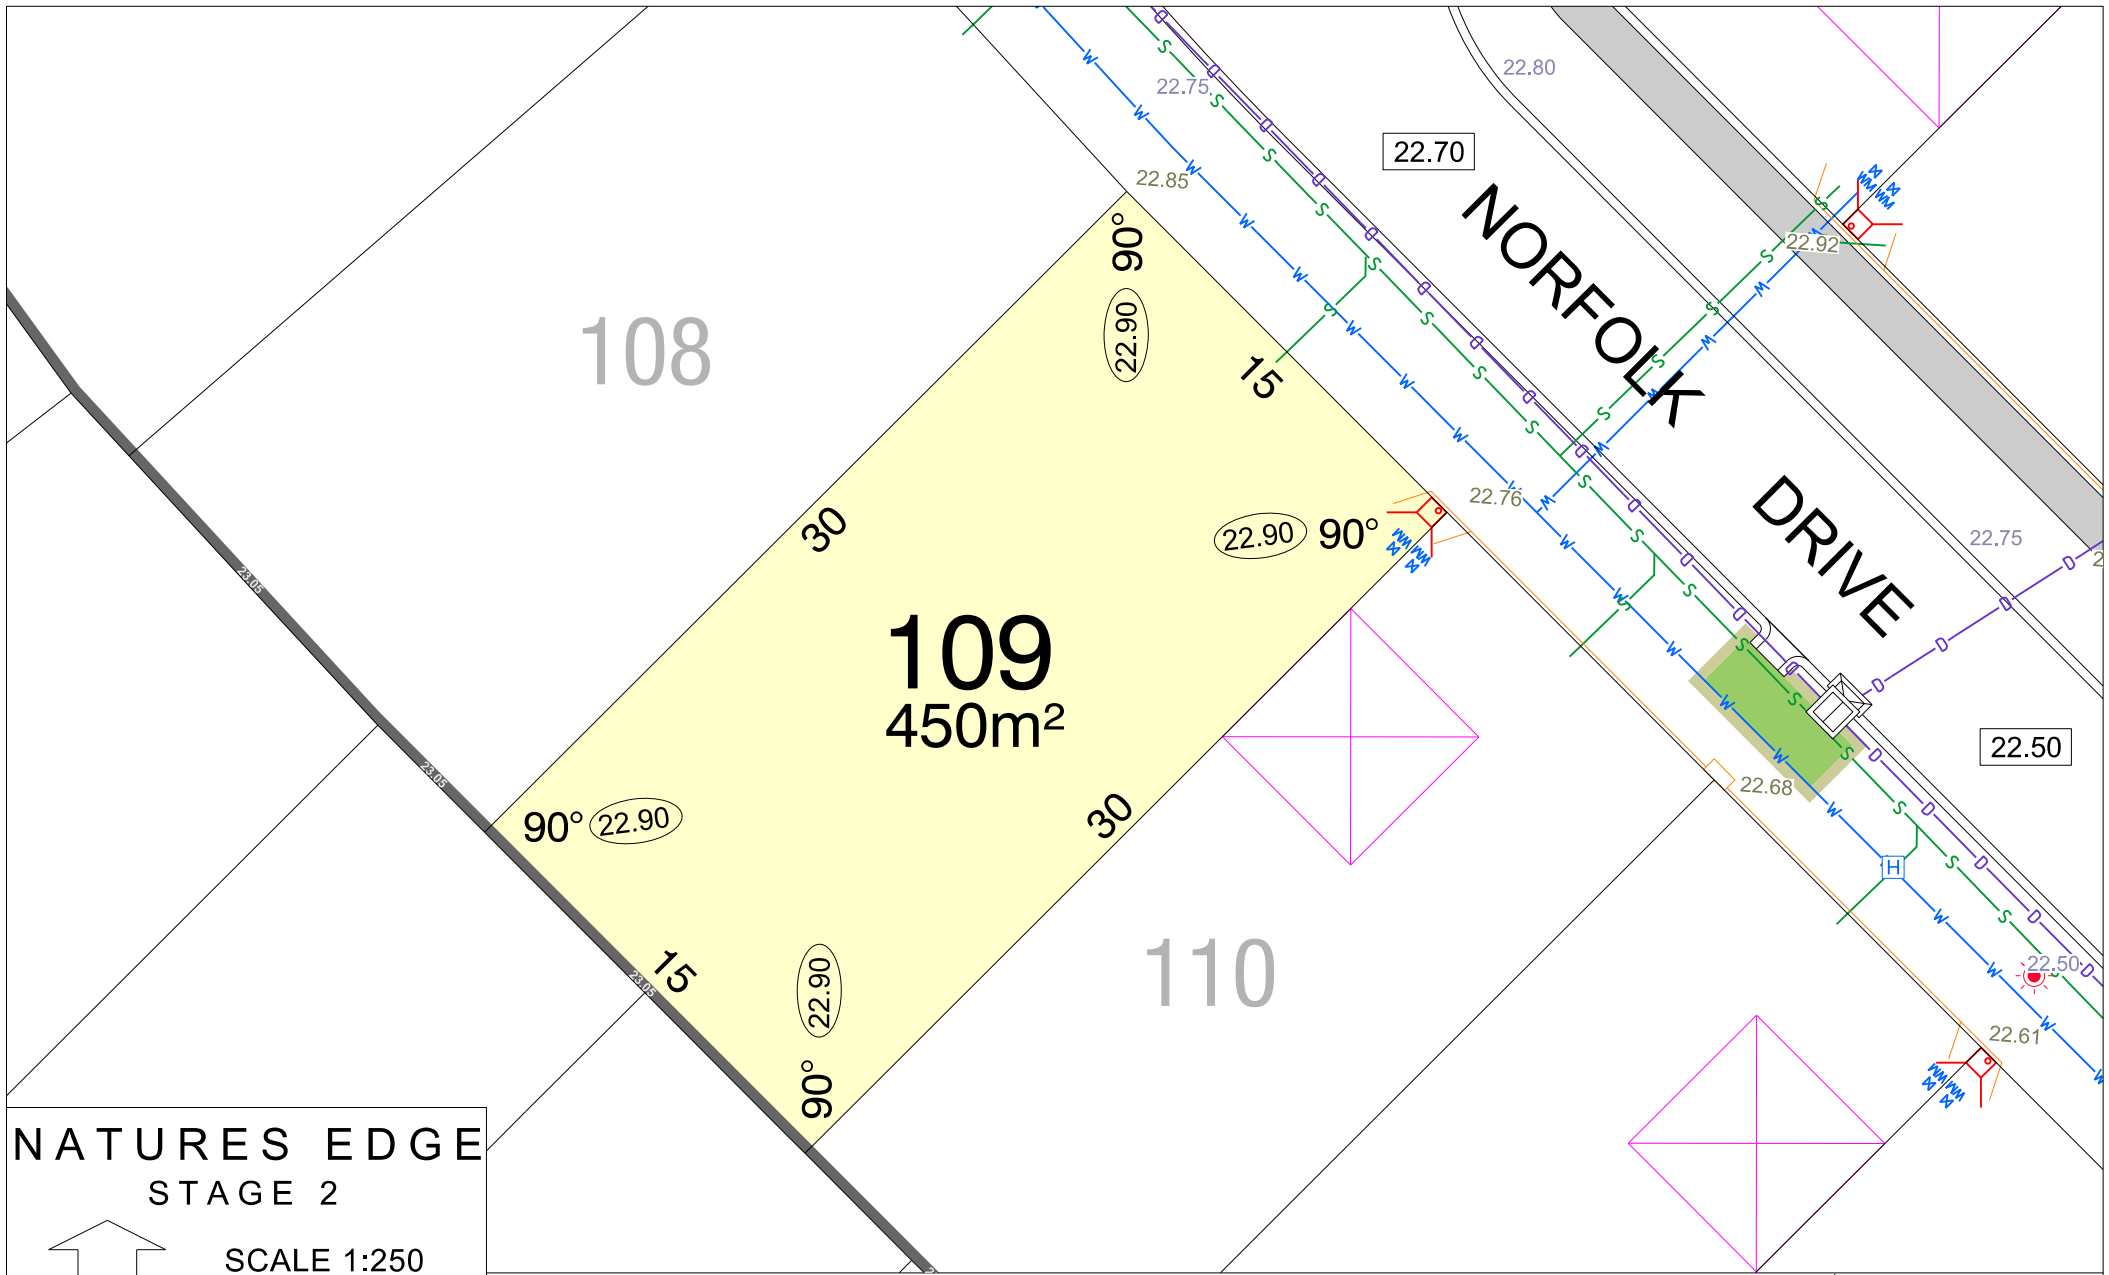

# NATURES EDGE STAGE 2

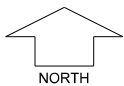


SCALE 1:250


MNG. Ref: 99404lip-026a Date: 20/07/2021  
Depicted information subject to approvals and survey.  
All dimensions and areas are subject to survey. The particulars on this brochure are supplied for Information only and shall not be taken as a representation in any respect on the part of the Vendor or its agent. Authorities should be consulted when services are contained within lot boundaries as building restrictions may apply. All retaining walls and associated easements are shown exaggerated for clarity.

## LEGEND

	WATER		DRAINAGE		POWER DOME MINI PILLAR		TOP OF KERB HEIGHT		STORMWATER CONNECTION PIT AND EASEMENT
	WATER METER/ VALVE / HYDRANT		DRAINAGE PITS		POWER DOME UNIVERSAL PILLAR		SPOT LEVEL		DESIGNATED GARAGE LOCATION
	SEWER / MANHOLE		RAIN GARDEN		STREETLIGHTS		PAD LEVEL		ACCESS RESTRICTION
	RETAINING WALL & HEIGHT		NBN CONNECTION		PADMOUNT SITE		ROAD LEVEL		BUSHFIRE ATTACK LEVEL

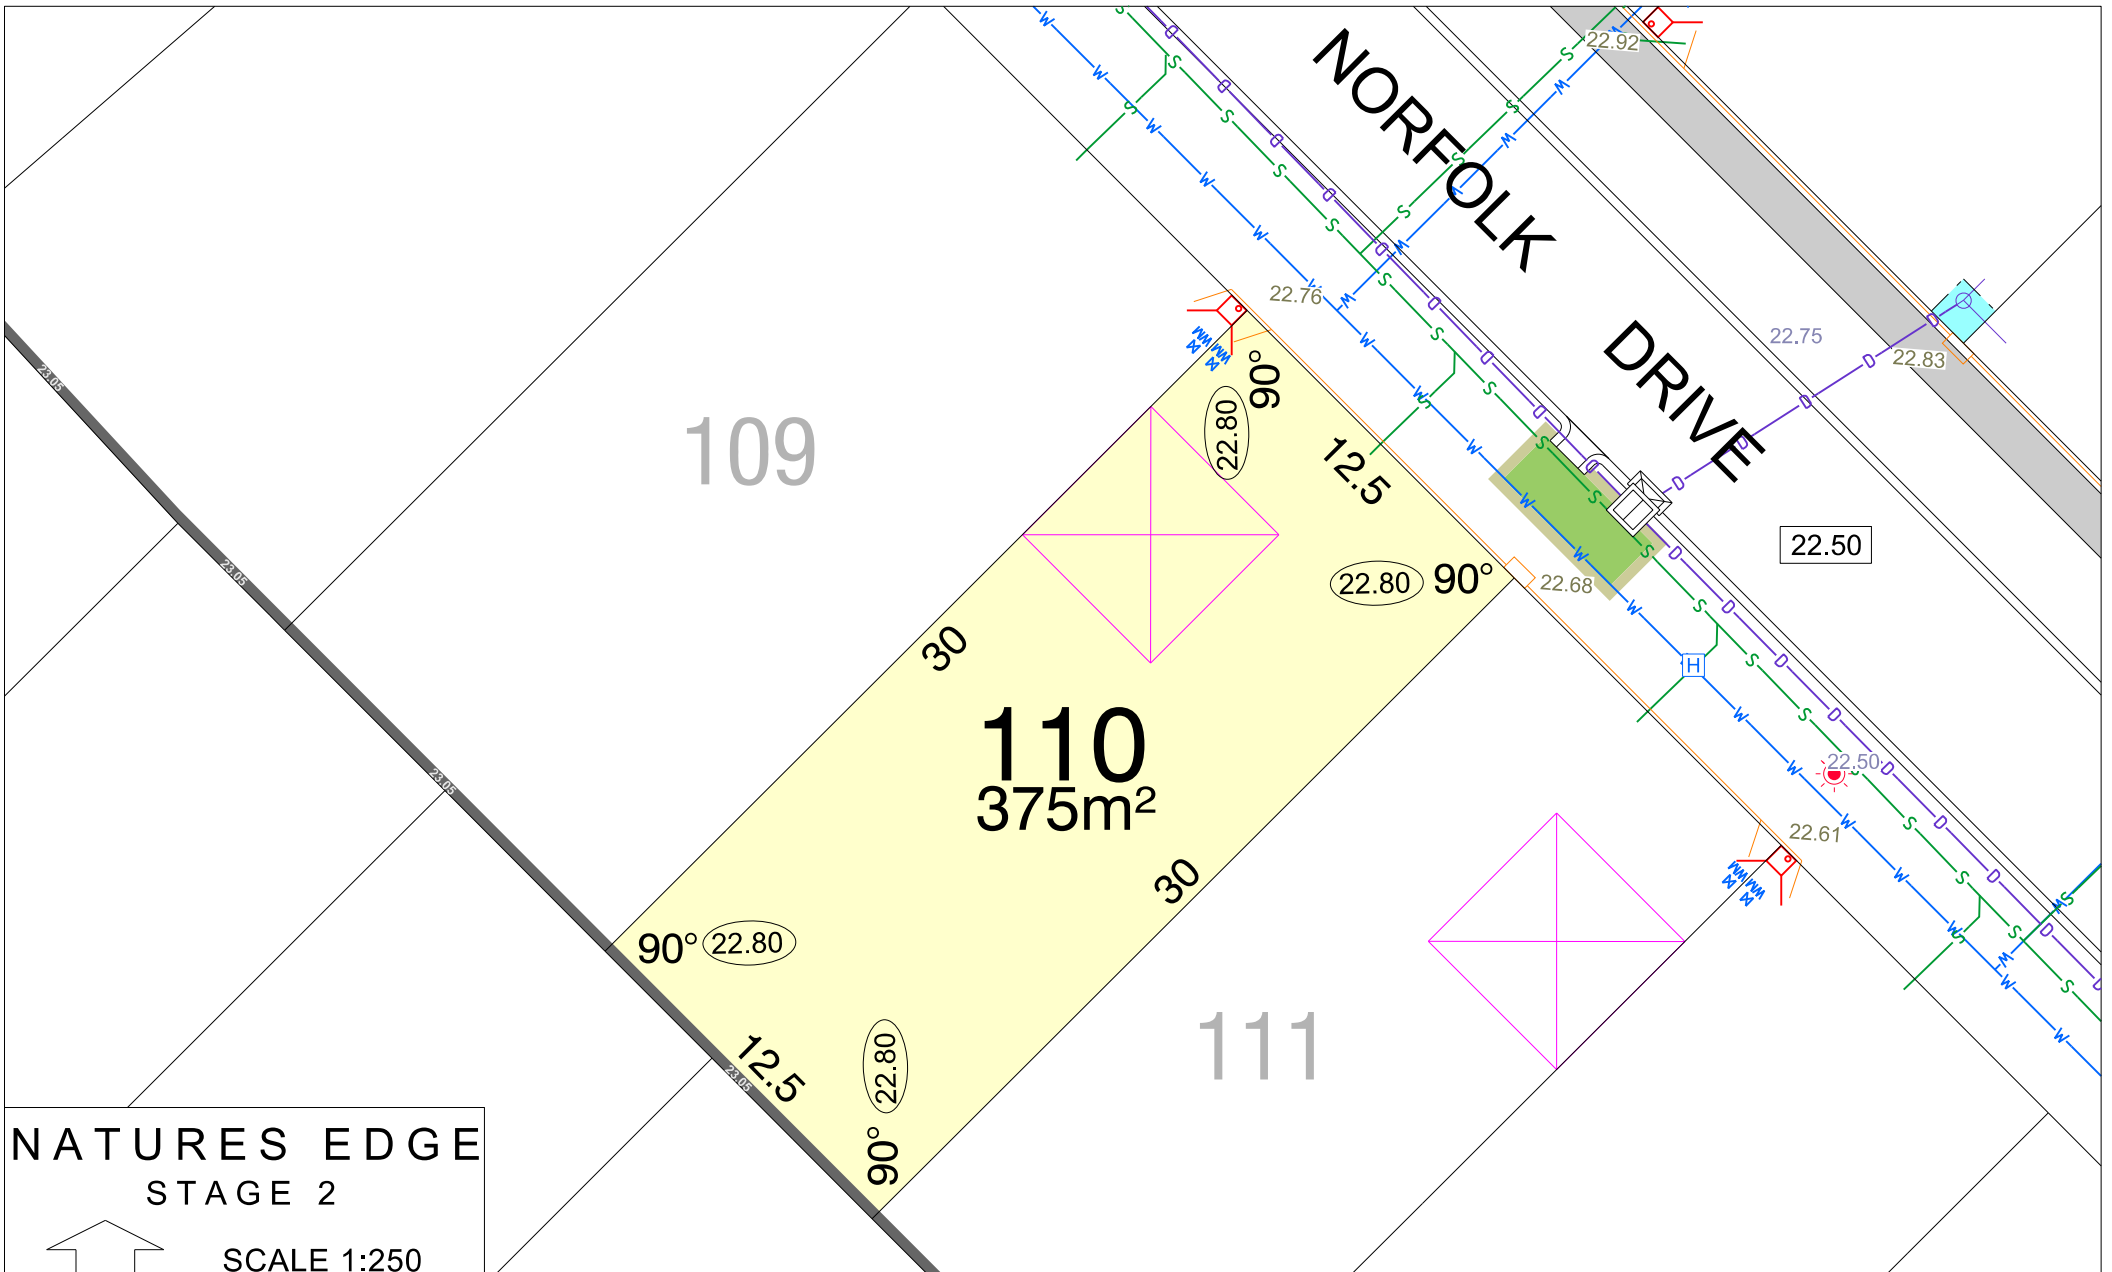

# NATURES EDGE STAGE 2

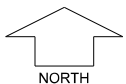


SCALE 1:250

MNG. Ref: 99404lip-026a Date: 20/07/2021  
Depicted information subject to approvals and survey.  
All dimensions and areas are subject to survey. The particulars on this brochure are supplied for Information only and shall not be taken as a representation in any respect on the part of the Vendor or its agent. Authorities should be consulted when services are contained within lot boundaries as building restrictions may apply. All retaining walls and associated easements are shown exaggerated for clarity.


## LEGEND

	WATER		DRAINAGE		POWER DOME MINI PILLAR		TOP OF KERB HEIGHT		STORMWATER CONNECTION PIT AND EASEMENT
	WATER METER/ VALVE / HYDRANT		DRAINAGE PITS		POWER DOME UNIVERSAL PILLAR		SPOT LEVEL		DESIGNATED GARAGE LOCATION
	SEWER / MANHOLE		RAIN GARDEN		STREETLIGHTS		PAD LEVEL		ACCESS RESTRICTION
	RETAINING WALL & HEIGHT		NBN CONNECTION		PADMOUNT SITE		ROAD LEVEL		BUSHFIRE ATTACK LEVEL



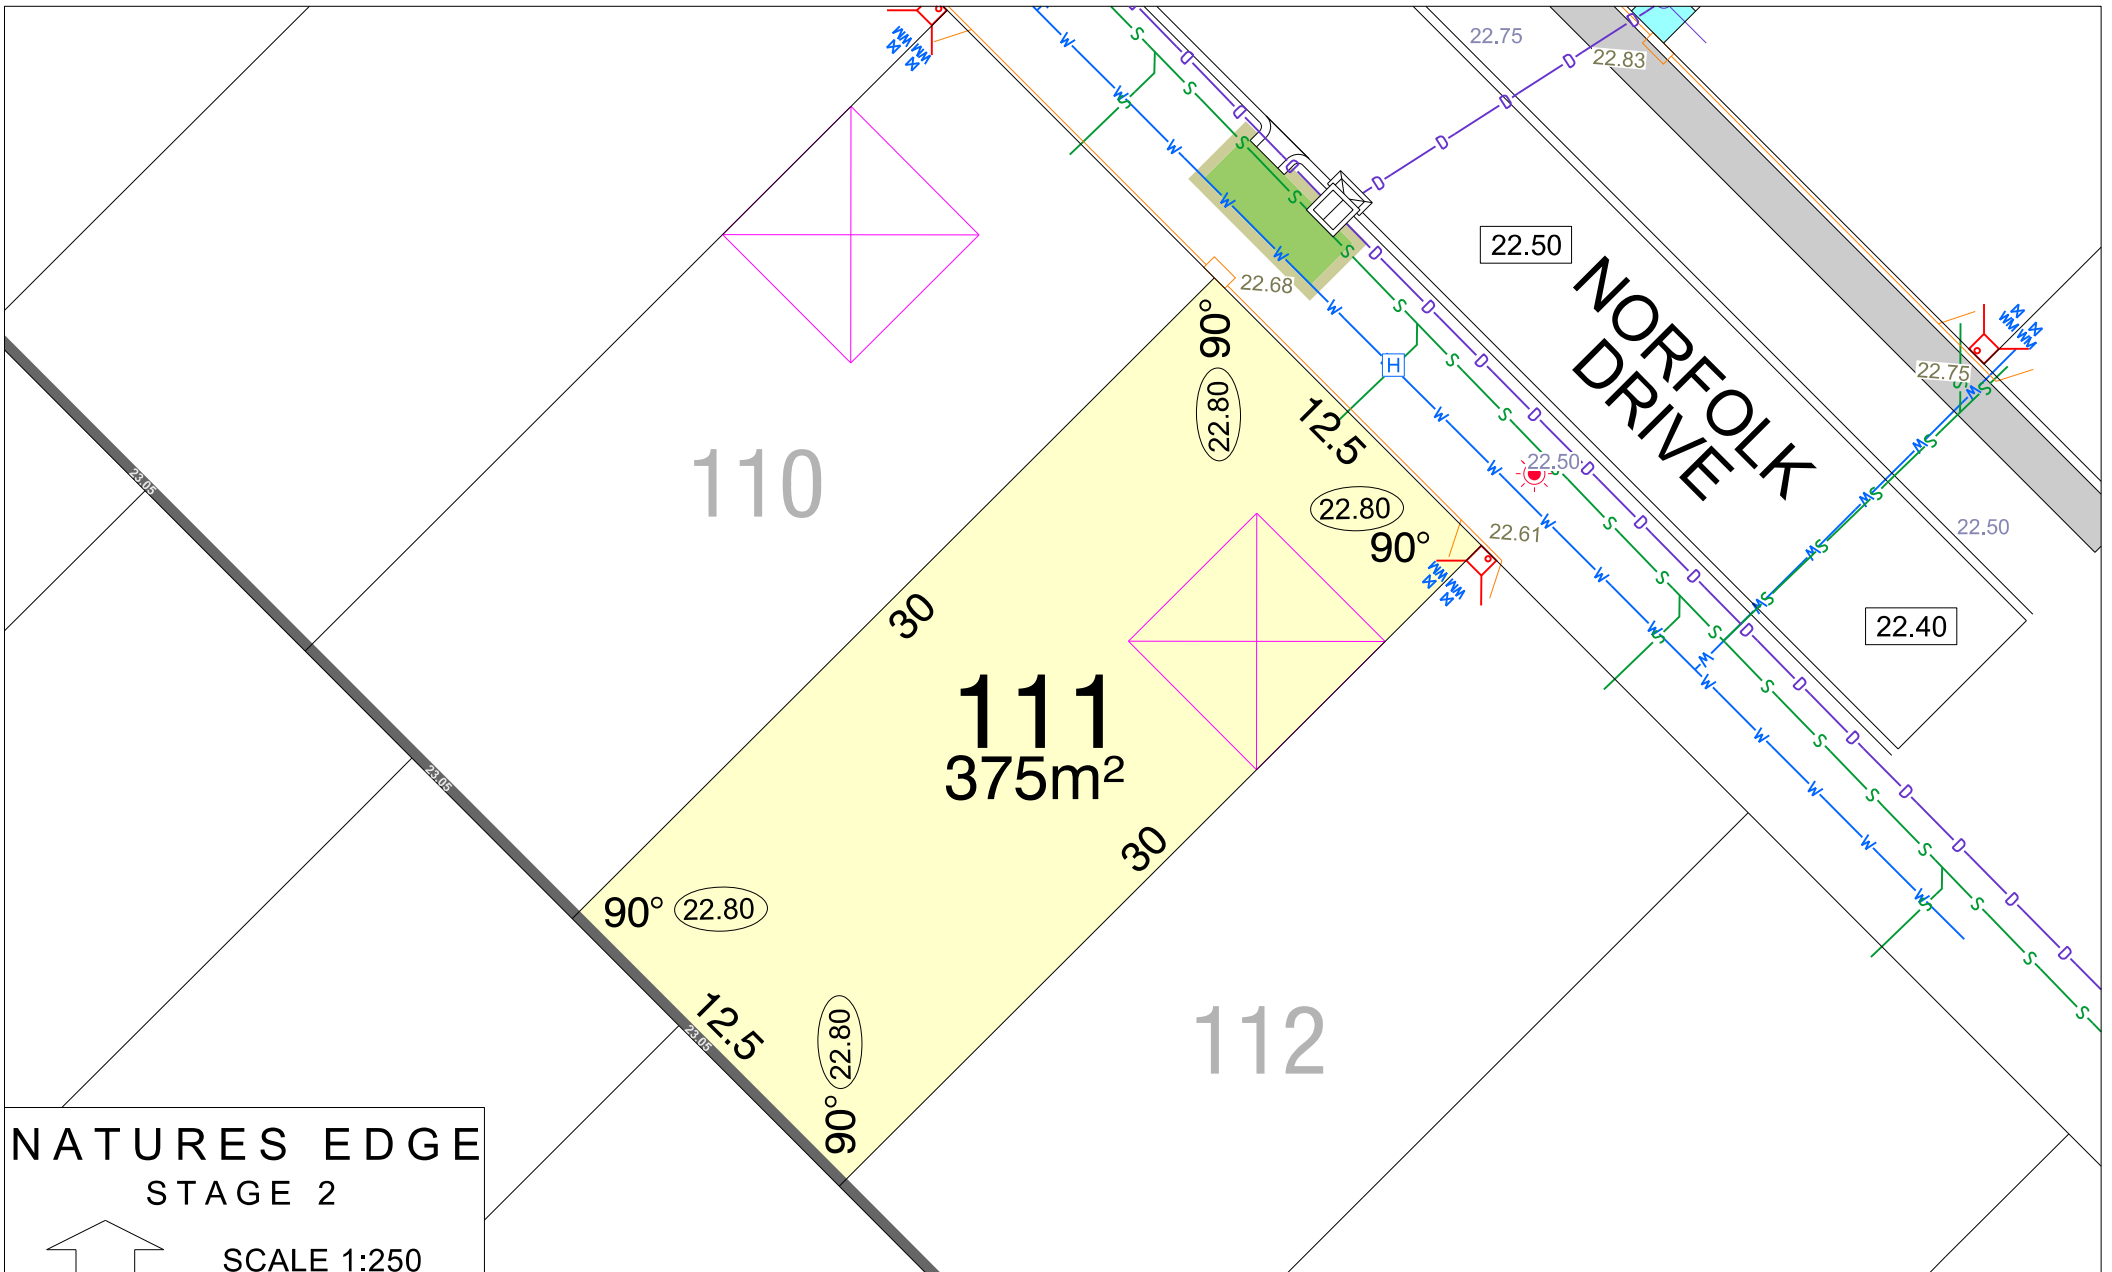

# NATURES EDGE STAGE 2

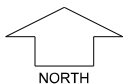


SCALE 1:250

MNG. Ref: 99404lip-026a Date: 20/07/2021  
Depicted information subject to approvals and survey.  
All dimensions and areas are subject to survey. The particulars on this brochure are supplied for Information only and shall not be taken as a representation in any respect on the part of the Vendor or its agent. Authorities should be consulted when services are contained within lot boundaries as building restrictions may apply. All retaining walls and associated easements are shown exaggerated for clarity.


## LEGEND

	WATER		DRAINAGE		POWER DOME MINI PILLAR		TOP OF KERB HEIGHT		STORMWATER CONNECTION PIT AND EASEMENT
	WATER METER/ VALVE / HYDRANT		DRAINAGE PITS		POWER DOME UNIVERSAL PILLAR		SPOT LEVEL		DESIGNATED GARAGE LOCATION
	SEWER / MANHOLE		RAIN GARDEN		STREETLIGHTS		PAD LEVEL		ACCESS RESTRICTION
	RETAINING WALL & HEIGHT		NBN CONNECTION		PADMOUNT SITE		ROAD LEVEL		BUSHFIRE ATTACK LEVEL



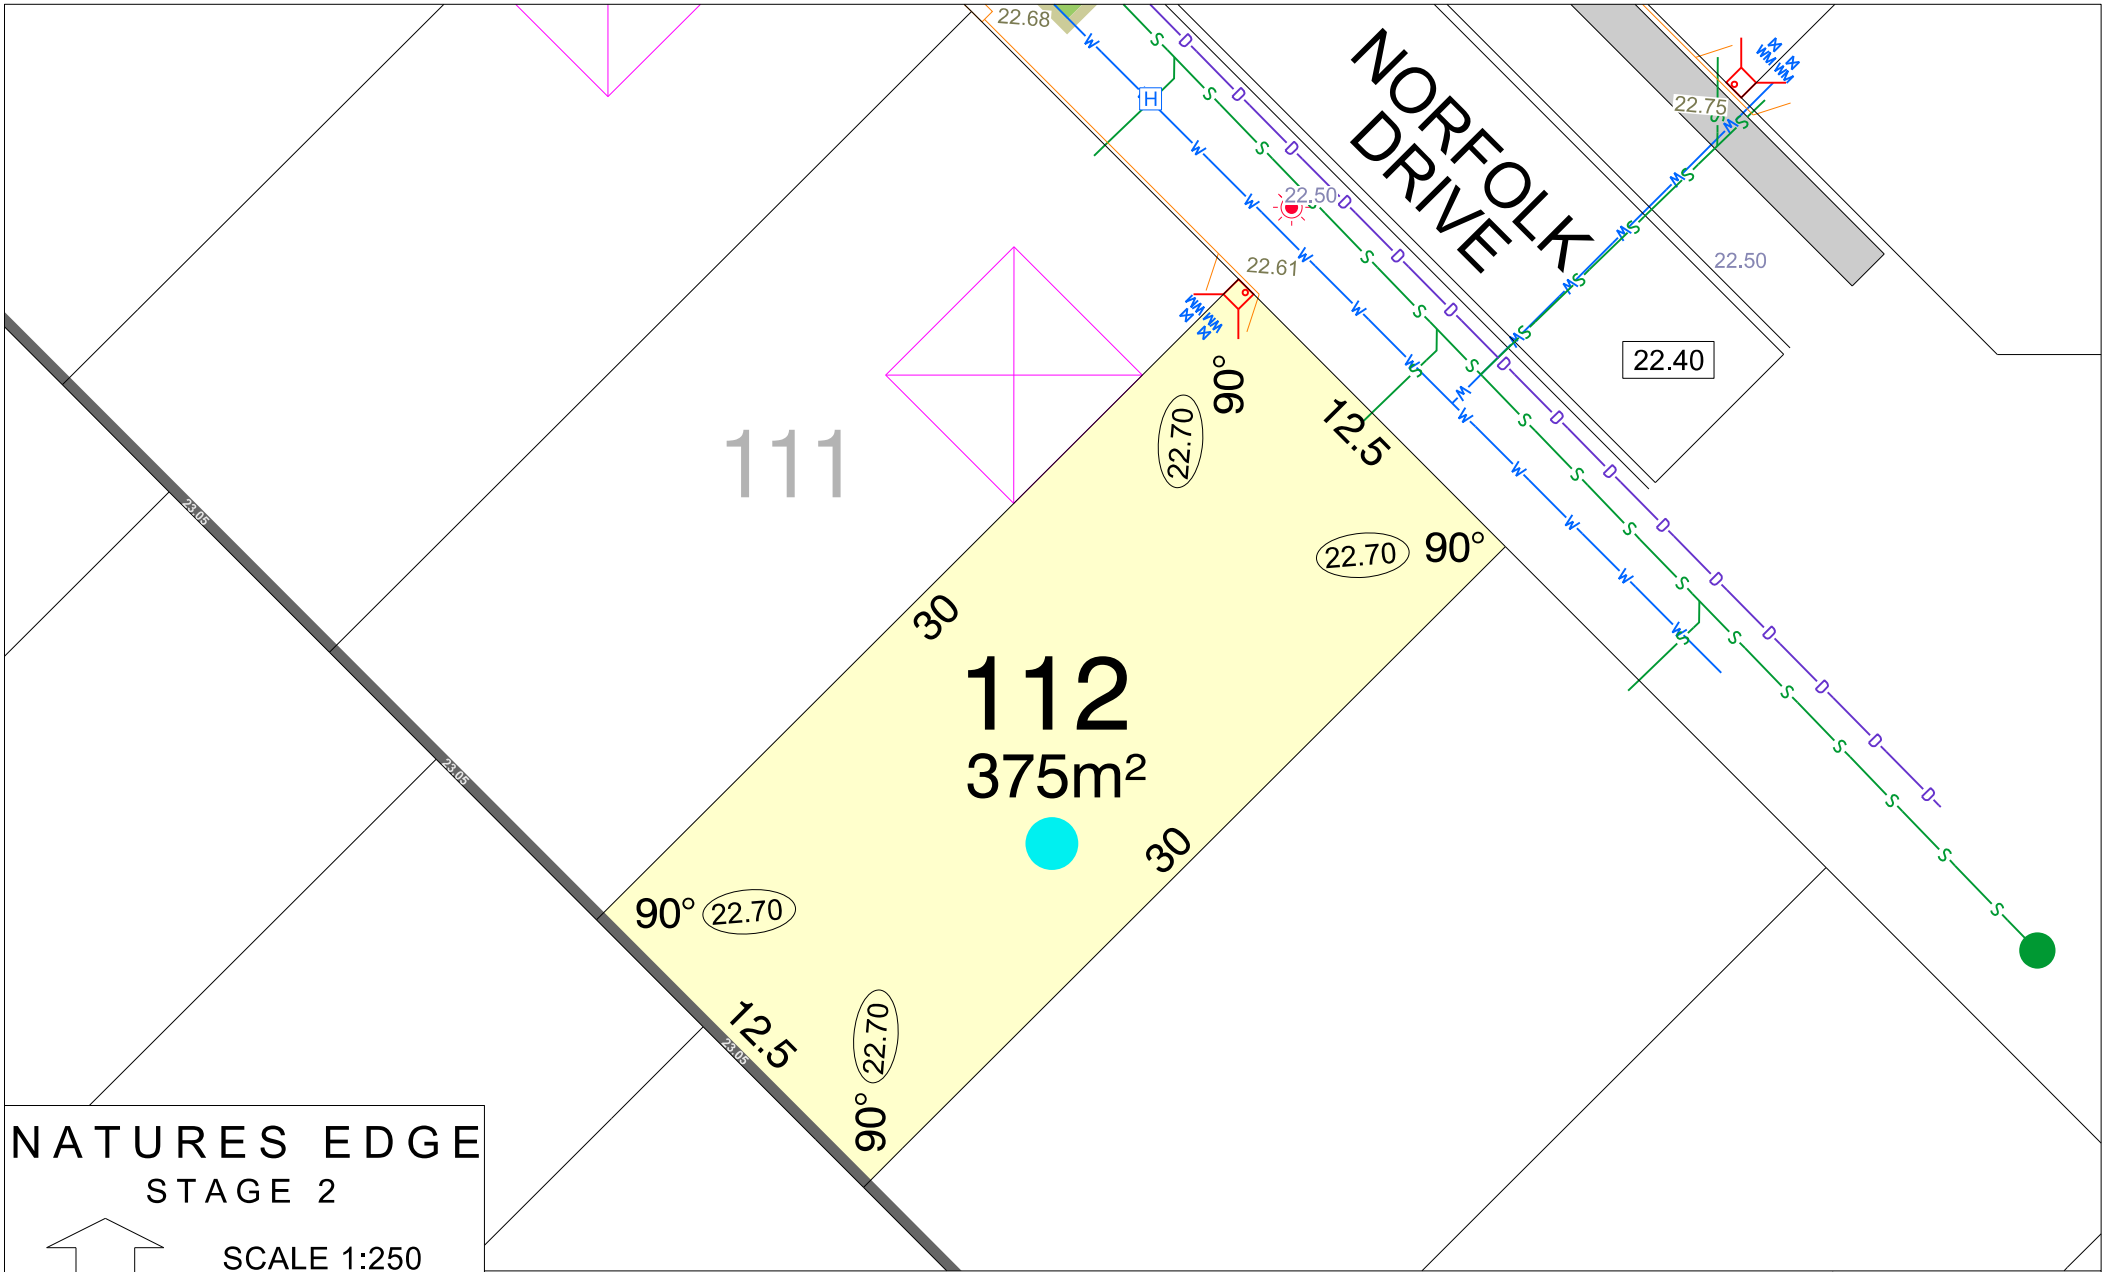

# NATURES EDGE STAGE 2

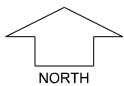

SCALE 1:250


MNG. Ref: 99404lip-026a Date: 20/07/2021  
Depicted information subject to approvals and survey.  
All dimensions and areas are subject to survey. The particulars on this brochure are supplied for Information only and shall not be taken as a representation in any respect on the part of the Vendor or its agent. Authorities should be consulted when services are contained within lot boundaries as building restrictions may apply. All retaining walls and associated easements are shown exaggerated for clarity.

## LEGEND


	WATER		DRAINAGE		POWER DOME MINI PILLAR		TOP OF KERB HEIGHT		STORMWATER CONNECTION PIT AND EASEMENT
	WATER METER/ VALVE / HYDRANT		DRAINAGE PITS		POWER DOME UNIVERSAL PILLAR		SPOT LEVEL		DESIGNATED GARAGE LOCATION
	SEWER / MANHOLE		RAIN GARDEN		STREETLIGHTS		PAD LEVEL		ACCESS RESTRICTION
	RETAINING WALL & HEIGHT		NBN CONNECTION		PADMOUNT SITE		ROAD LEVEL		BUSHFIRE ATTACK LEVEL





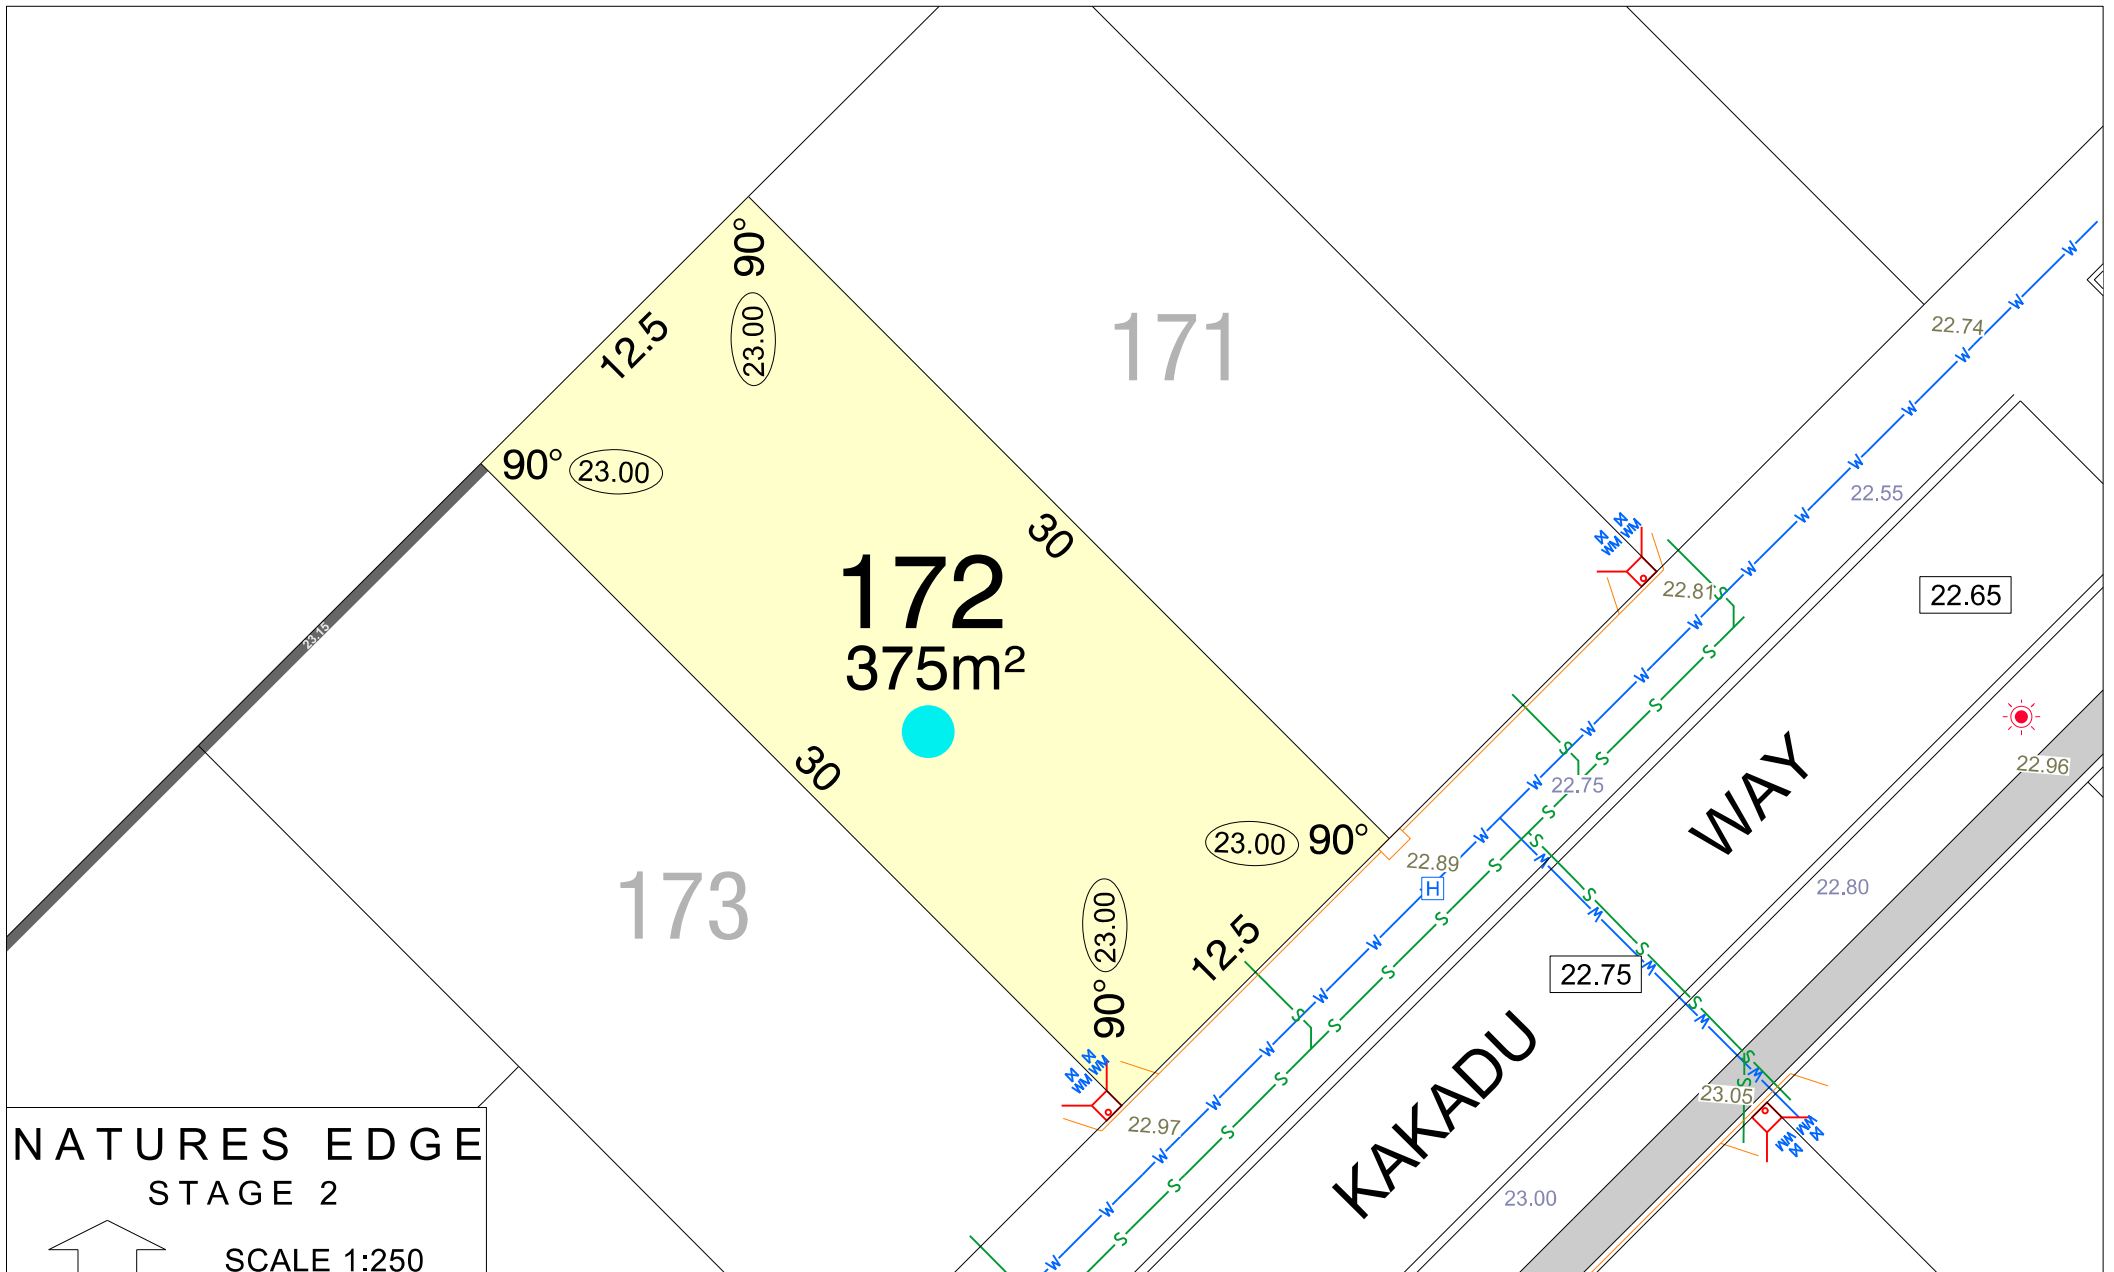



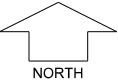











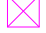







**NATURES EDGE**  
**STAGE 2**


 **SCALE 1:250**

  **MNG.** Ref: 99404lip-026a Date: 20/07/2021  
**Depicted information subject to approvals and survey.**  
All dimensions and areas are subject to survey. The particulars on this brochure are supplied for Information only and shall not be taken as a representation in any respect on the part of the Vendor or its agent. Authorities should be consulted when services are contained within lot boundaries as building restrictions may apply. All retaining walls and associated easements are shown exaggerated for clarity.

LEGEND			
	WATER		DRAINAGE
	WATER METER/ VALVE / HYDRANT		DRAINAGE PITS
	SEWER / MANHOLE		RAIN GARDEN
	RETAINING WALL & HEIGHT		NBN CONNECTION
			POWER DOME MINI PILLAR
			POWER DOME UNIVERSAL PILLAR
			STREETLIGHTS
			PADMOUNT SITE
			TOP OF KERB HEIGHT
			SPOT LEVEL
			PAD LEVEL
			ROAD LEVEL
			STORMWATER CONNECTION PIT AND EASEMENT
			DESIGNATED GARAGE LOCATION
			ACCESS RESTRICTION
			BUSHFIRE ATTACK LEVEL

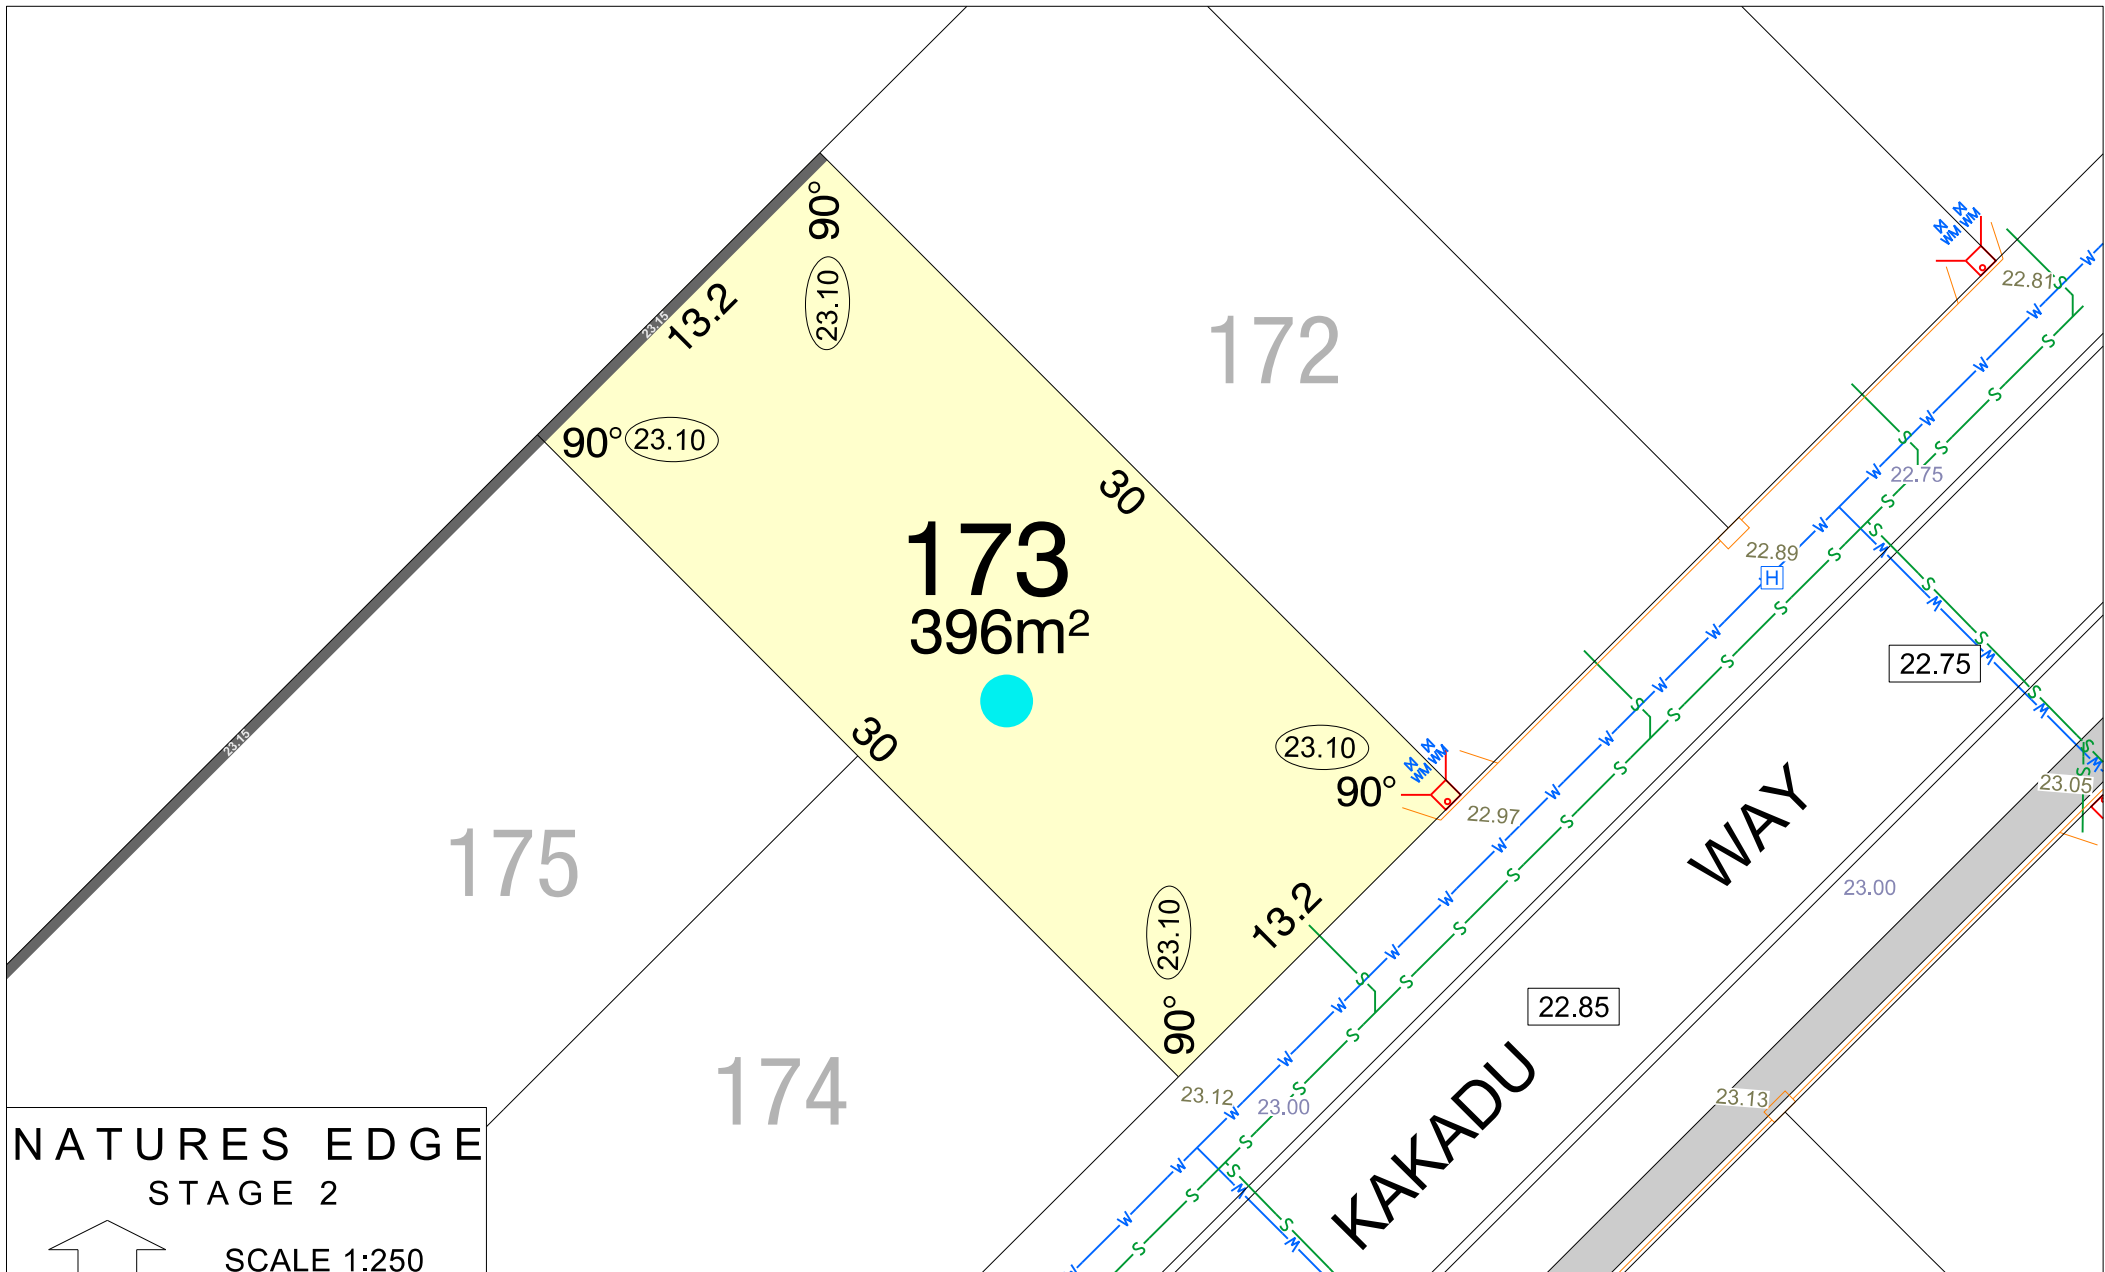

# NATURES EDGE STAGE 2

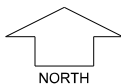


SCALE 1:250

**MNG.** Ref: 99404lip-026a Date: 20/07/2021  
**Depicted information subject to approvals and survey.**  
All dimensions and areas are subject to survey. The particulars on this brochure are supplied for Information only and shall not be taken as a representation in any respect on the part of the Vendor or its agent. Authorities should be consulted when services are contained within lot boundaries as building restrictions may apply. All retaining walls and associated easements are shown exaggerated for clarity.


## LEGEND

	WATER		DRAINAGE		POWER DOME MINI PILLAR		TOP OF KERB HEIGHT		STORMWATER CONNECTION PIT AND EASEMENT
	WATER METER/ VALVE / HYDRANT		DRAINAGE PITS		POWER DOME UNIVERSAL PILLAR		SPOT LEVEL		DESIGNATED GARAGE LOCATION
	SEWER / MANHOLE		RAIN GARDEN		STREETLIGHTS		PAD LEVEL		ACCESS RESTRICTION
	RETAINING WALL & HEIGHT		NBN CONNECTION		PADMOUNT SITE		ROAD LEVEL		BUSHFIRE ATTACK LEVEL

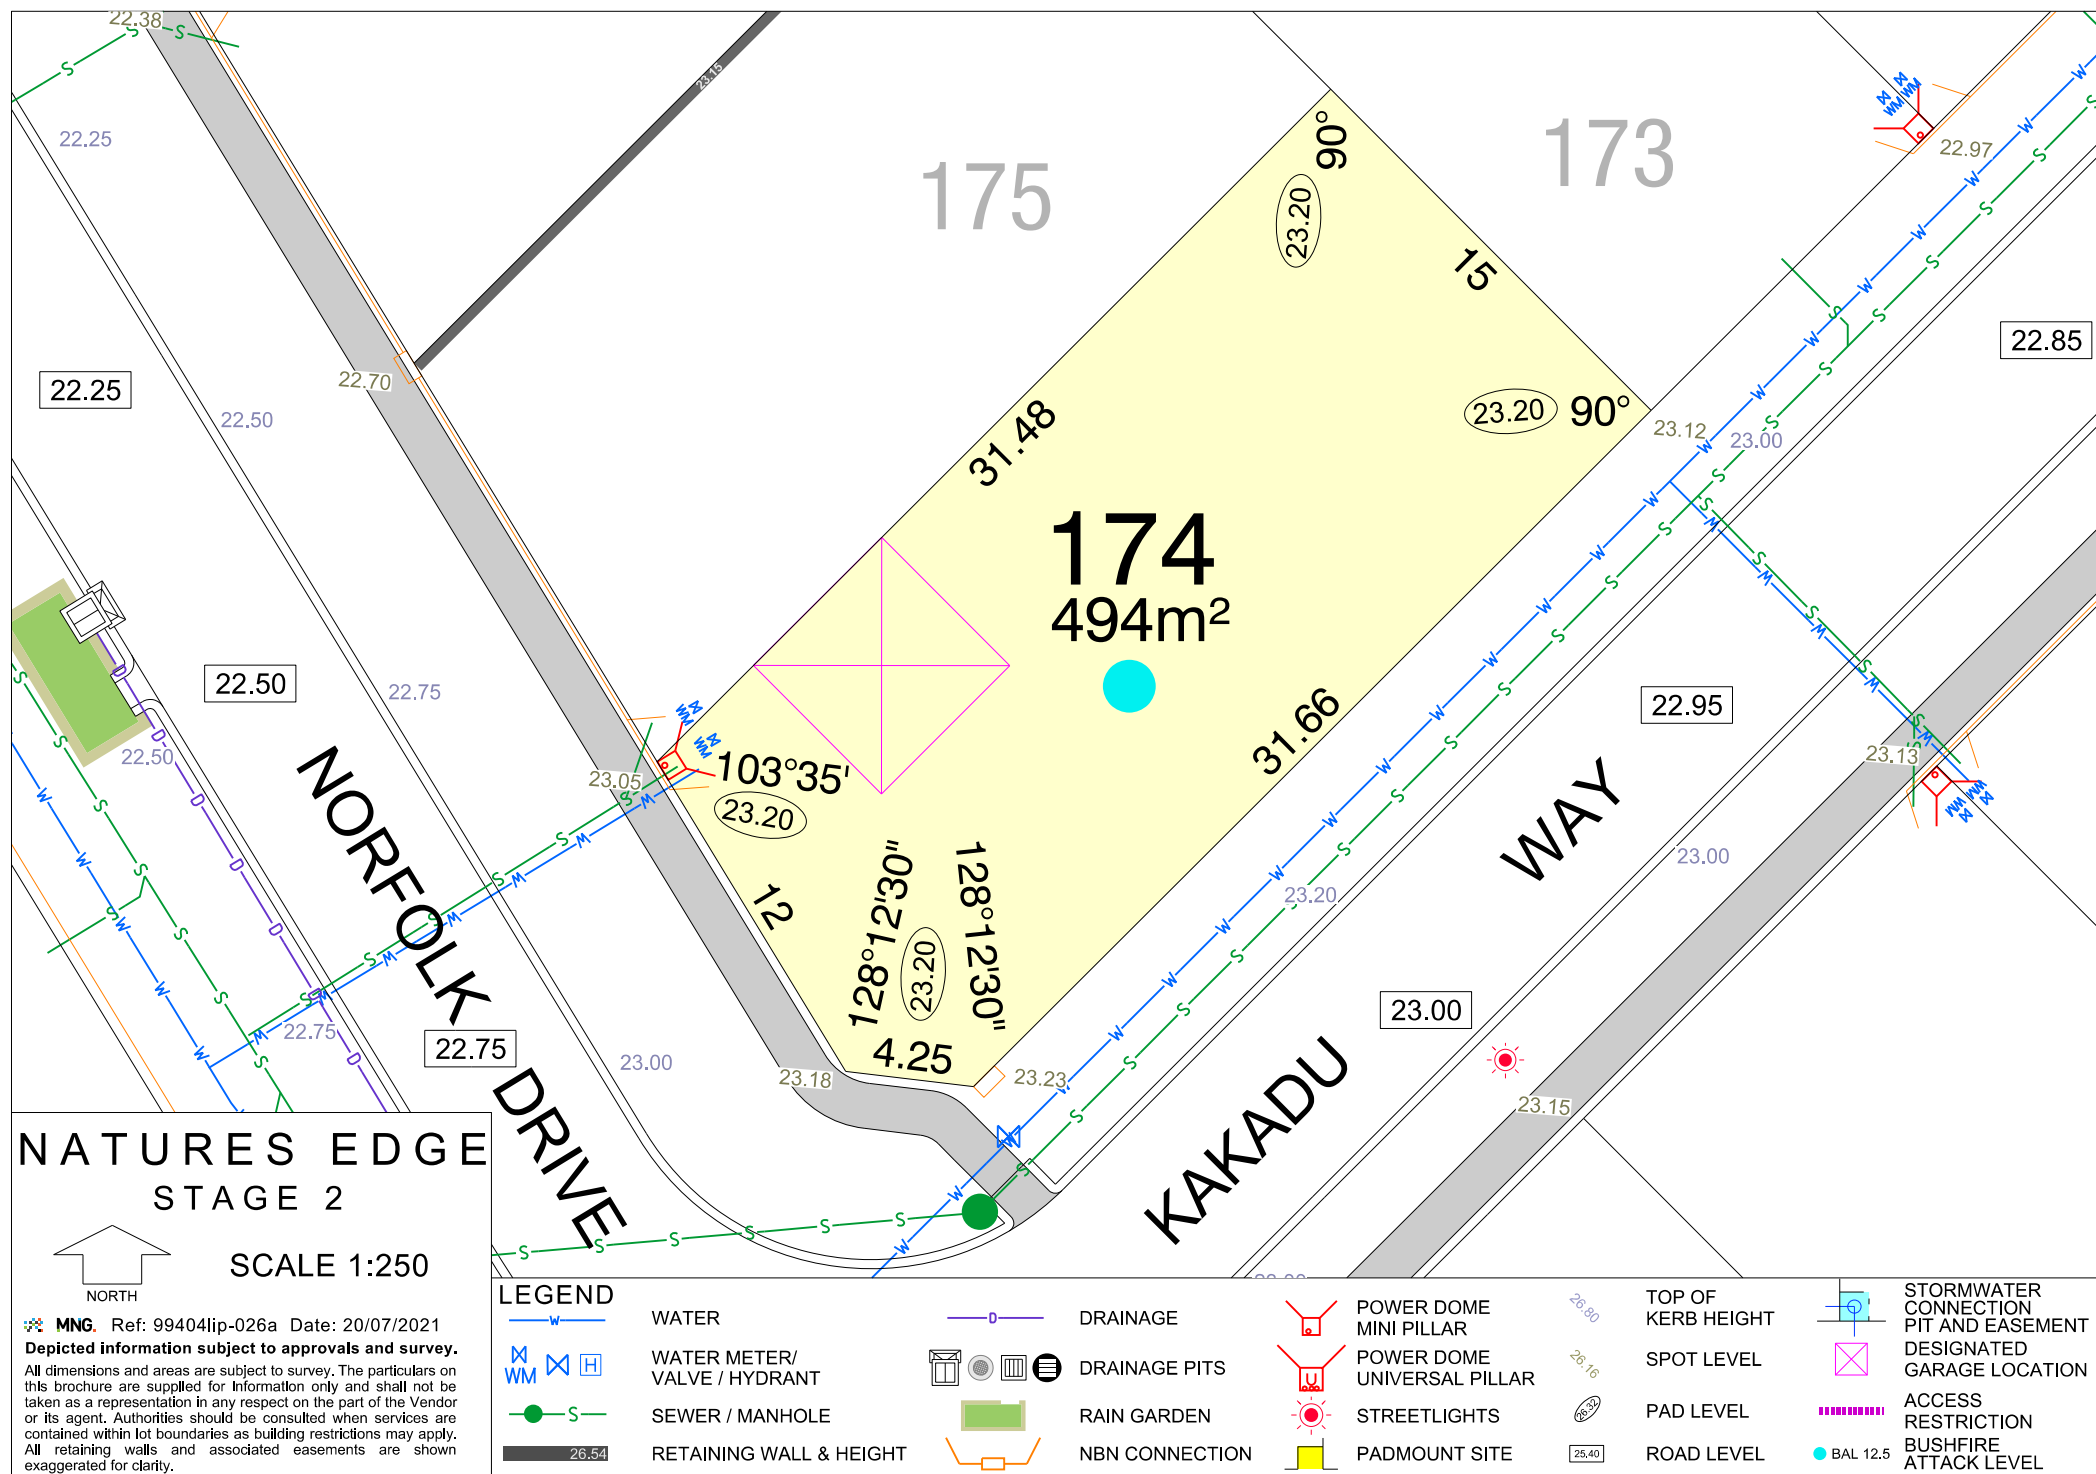






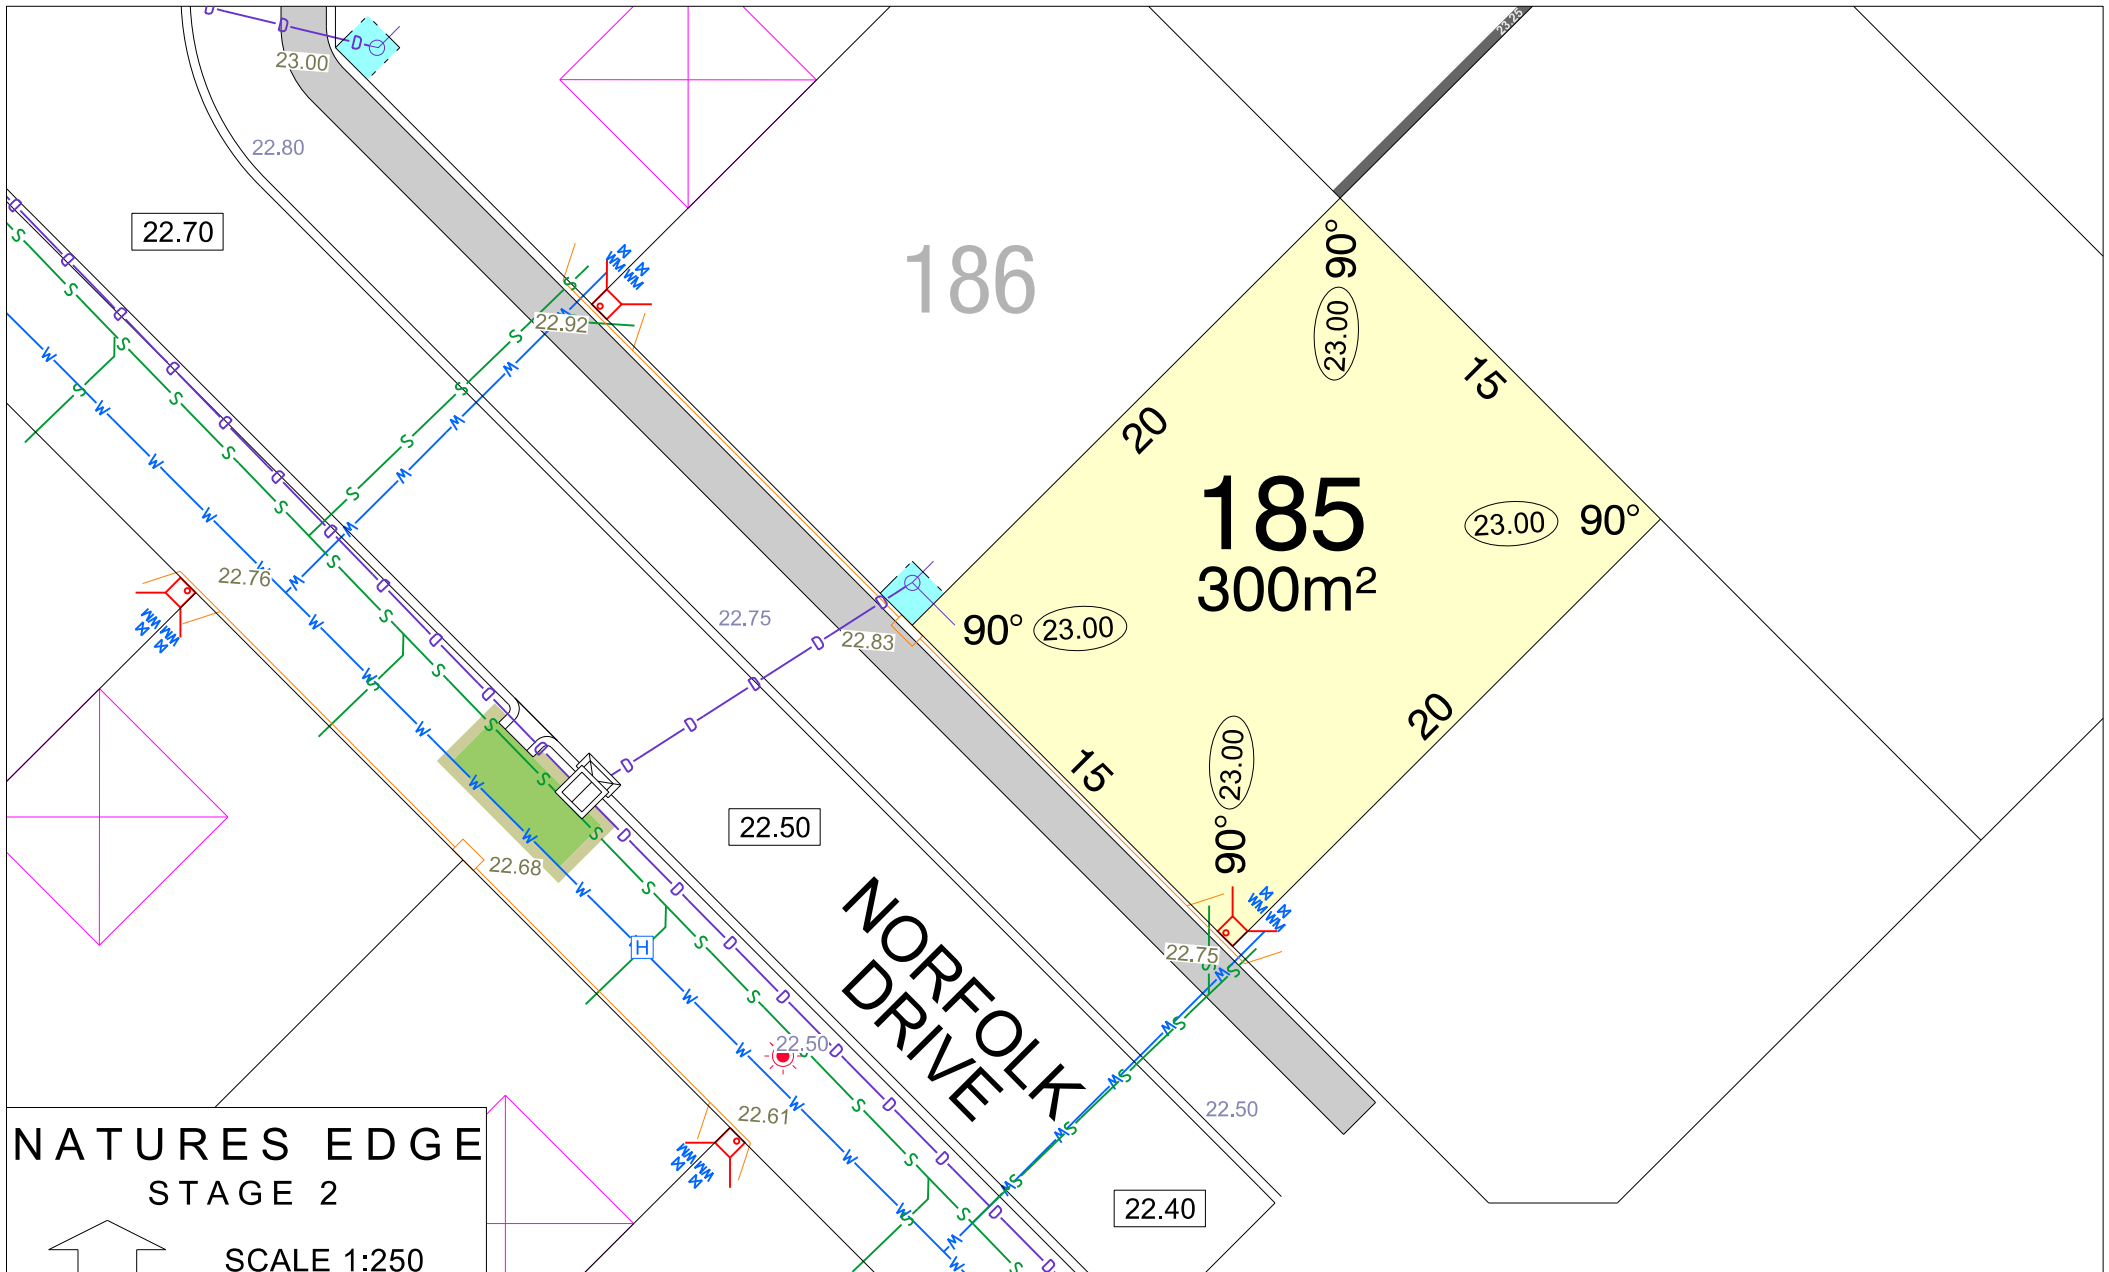

# NATURES EDGE STAGE 2

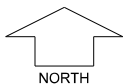


SCALE 1:250


MNG. Ref: 99404lip-026a Date: 20/07/2021  
Depicted information subject to approvals and survey.  
All dimensions and areas are subject to survey. The particulars on this brochure are supplied for Information only and shall not be taken as a representation in any respect on the part of the Vendor or its agent. Authorities should be consulted when services are contained within lot boundaries as building restrictions may apply. All retaining walls and associated easements are shown exaggerated for clarity.

## LEGEND

	WATER		DRAINAGE		POWER DOME MINI PILLAR		TOP OF KERB HEIGHT		STORMWATER CONNECTION PIT AND EASEMENT
	WATER METER/ VALVE / HYDRANT		DRAINAGE PITS		POWER DOME UNIVERSAL PILLAR		SPOT LEVEL		DESIGNATED GARAGE LOCATION
	SEWER / MANHOLE		RAIN GARDEN		STREETLIGHTS		PAD LEVEL		ACCESS RESTRICTION
	RETAINING WALL & HEIGHT		NBN CONNECTION		PADMOUNT SITE		ROAD LEVEL		BUSHFIRE ATTACK LEVEL

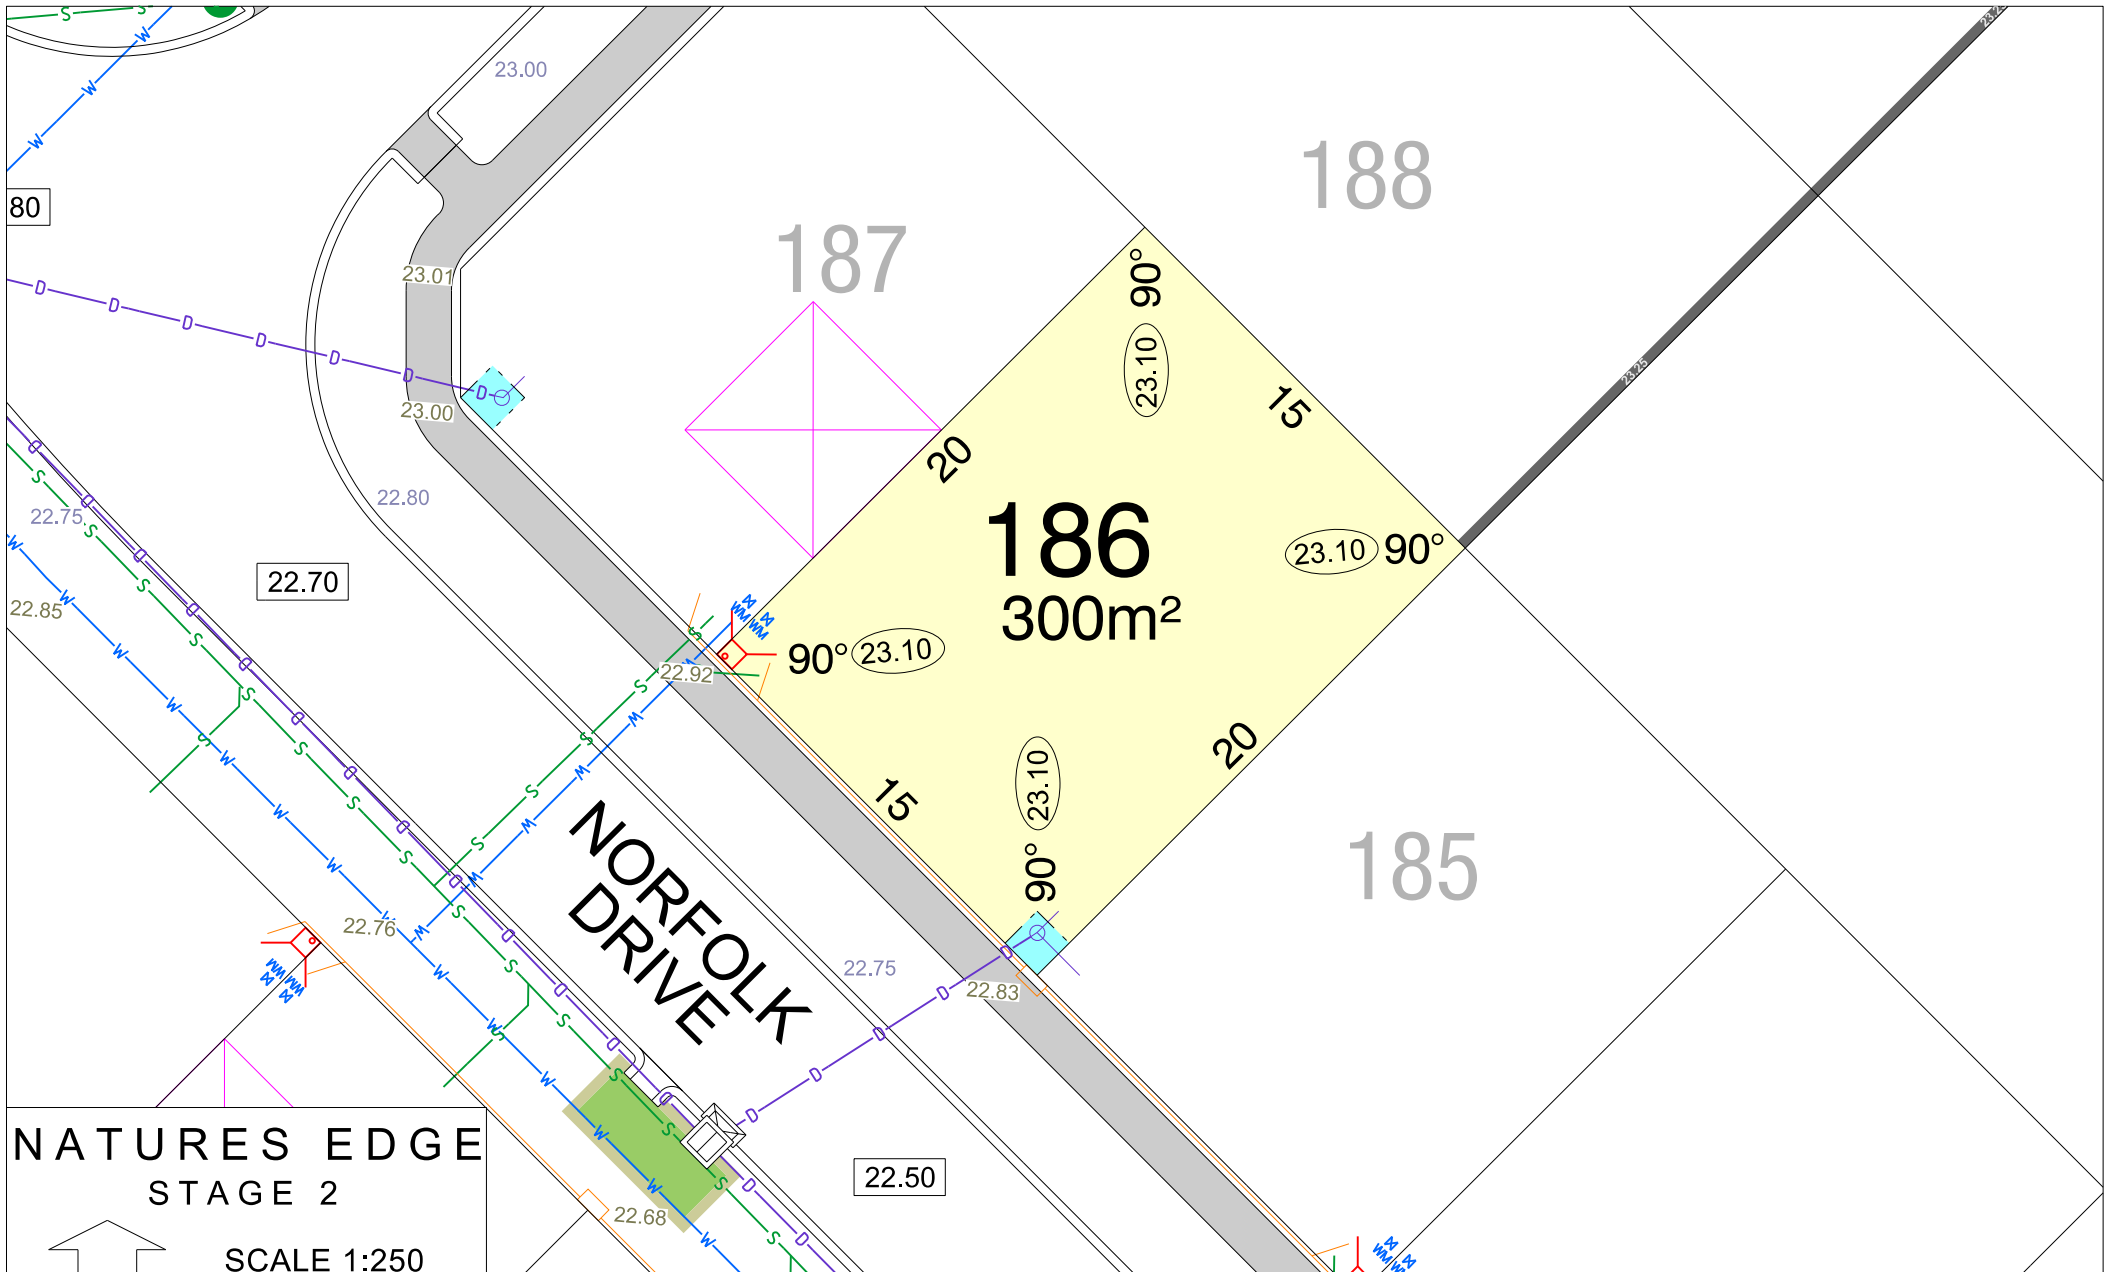

# NATURES EDGE STAGE 2

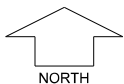


SCALE 1:250

**MNG.** Ref: 99404lip-026a Date: 20/07/2021  
**Depicted information subject to approvals and survey.**  
All dimensions and areas are subject to survey. The particulars on this brochure are supplied for Information only and shall not be taken as a representation in any respect on the part of the Vendor or its agent. Authorities should be consulted when services are contained within lot boundaries as building restrictions may apply. All retaining walls and associated easements are shown exaggerated for clarity.


## LEGEND

	WATER		DRAINAGE		POWER DOME MINI PILLAR		TOP OF KERB HEIGHT		STORMWATER CONNECTION PIT AND EASEMENT
	WATER METER/ VALVE / HYDRANT		DRAINAGE PITS		POWER DOME UNIVERSAL PILLAR		SPOT LEVEL		DESIGNATED GARAGE LOCATION
	SEWER / MANHOLE		RAIN GARDEN		STREETLIGHTS		PAD LEVEL		ACCESS RESTRICTION
	RETAINING WALL & HEIGHT		NBN CONNECTION		PADMOUNT SITE		ROAD LEVEL		BUSHFIRE ATTACK LEVEL

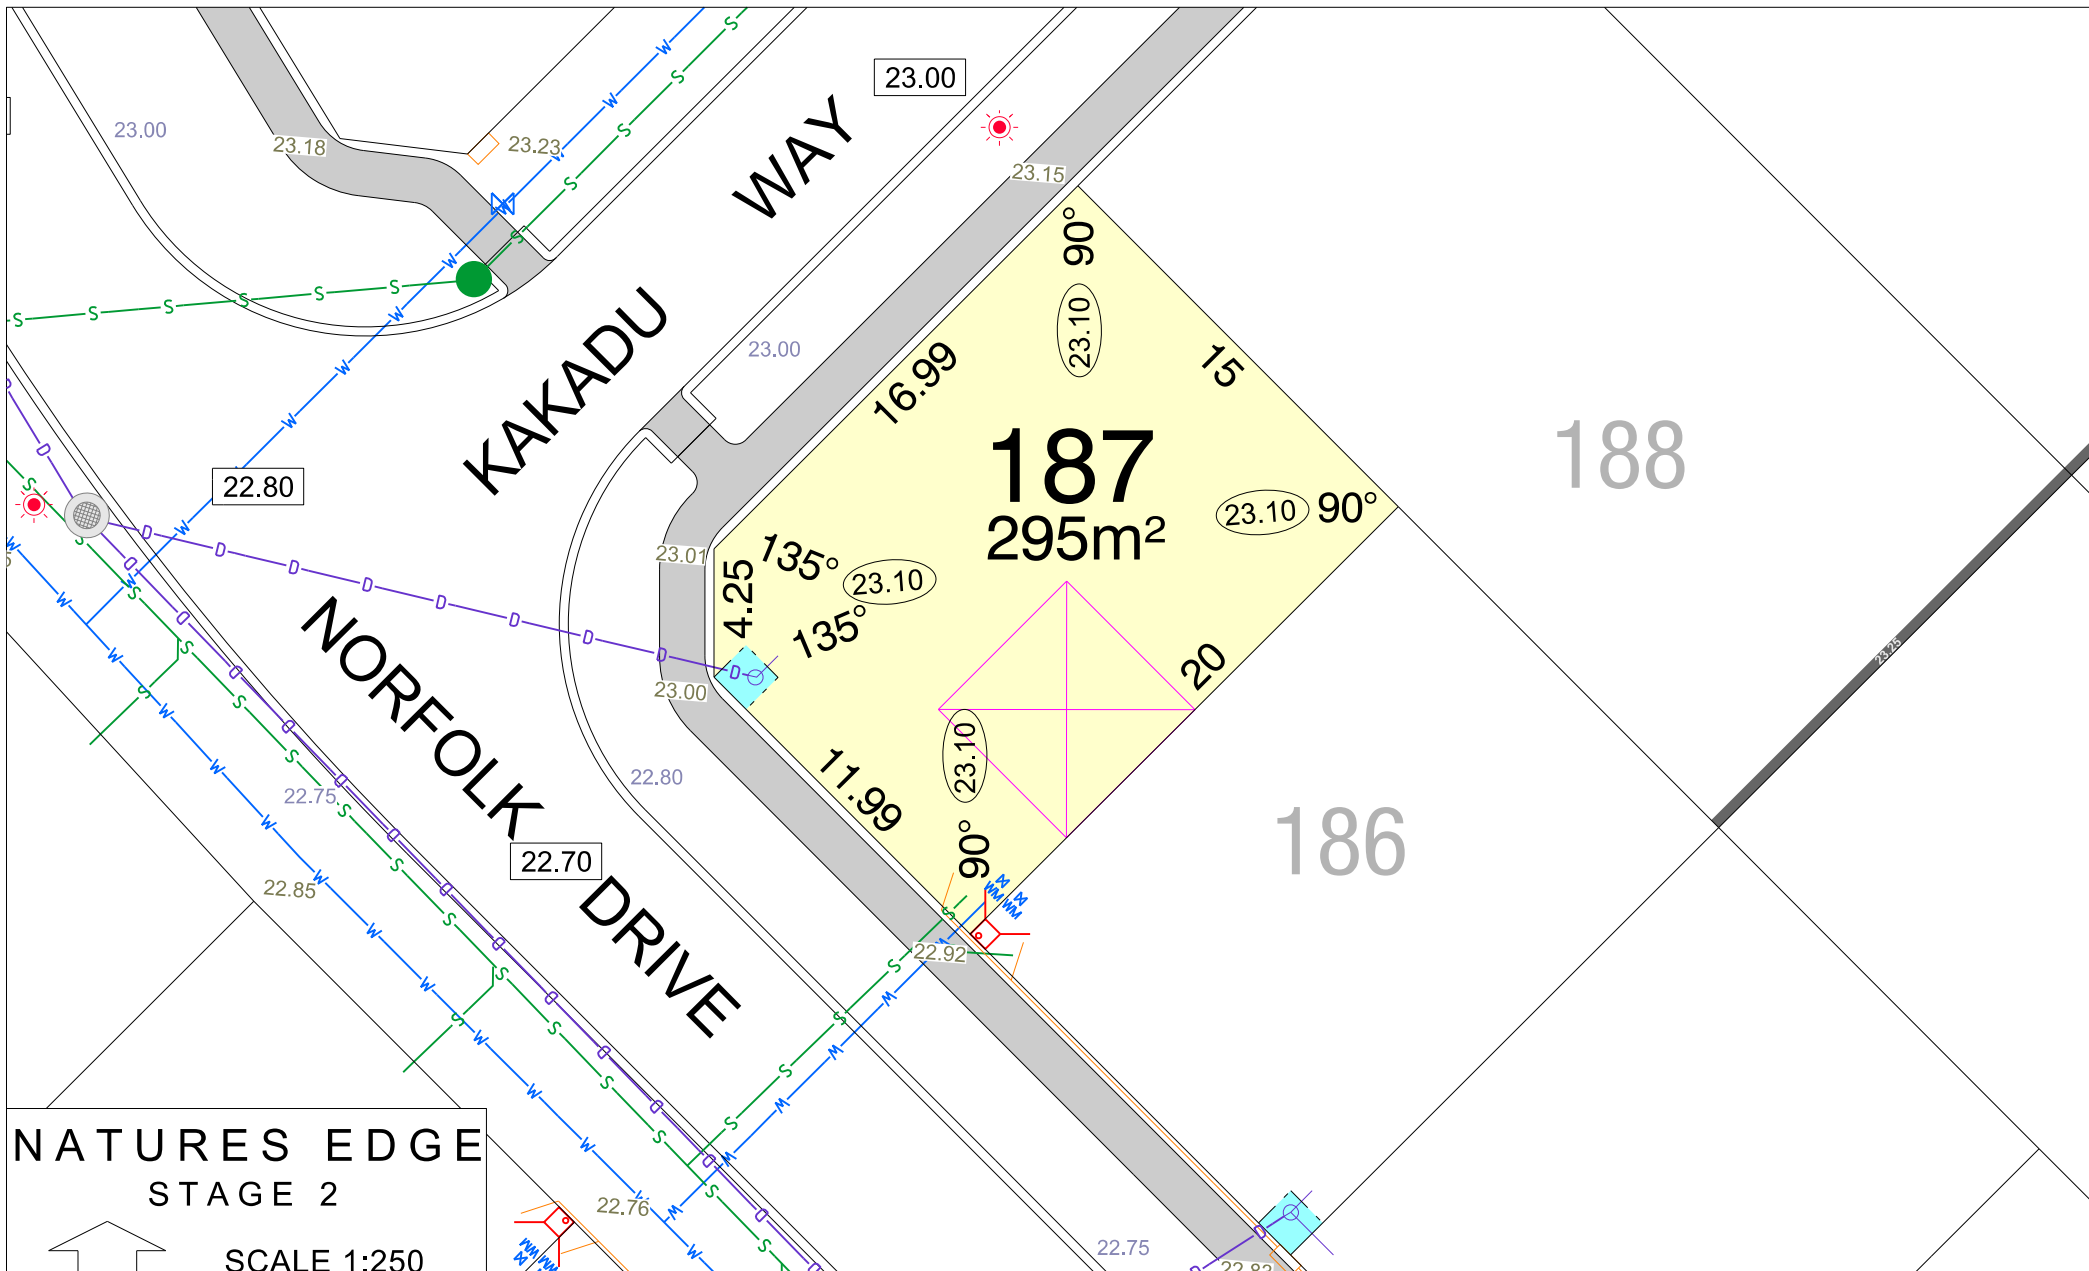

# NATURES EDGE STAGE 2

SCALE 1:250

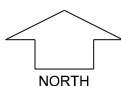


MNG. Ref: 99404lip-026a Date: 20/07/2021

Depicted information subject to approvals and survey.


All dimensions and areas are subject to survey. The particulars on this brochure are supplied for Information only and shall not be taken as a representation in any respect on the part of the Vendor or its agent. Authorities should be consulted when services are contained within lot boundaries as building restrictions may apply. All retaining walls and associated easements are shown exaggerated for clarity.

## LEGEND

	WATER		DRAINAGE		POWER DOME MINI PILLAR		TOP OF KERB HEIGHT		STORMWATER CONNECTION PIT AND EASEMENT
	WATER METER/ VALVE / HYDRANT		DRAINAGE PITS		POWER DOME UNIVERSAL PILLAR		SPOT LEVEL		DESIGNATED GARAGE LOCATION
	SEWER / MANHOLE		RAIN GARDEN		STREETLIGHTS		PAD LEVEL		ACCESS RESTRICTION
	RETAINING WALL & HEIGHT		NBN CONNECTION		PADMOUNT SITE		ROAD LEVEL		BUSHFIRE ATTACK LEVEL

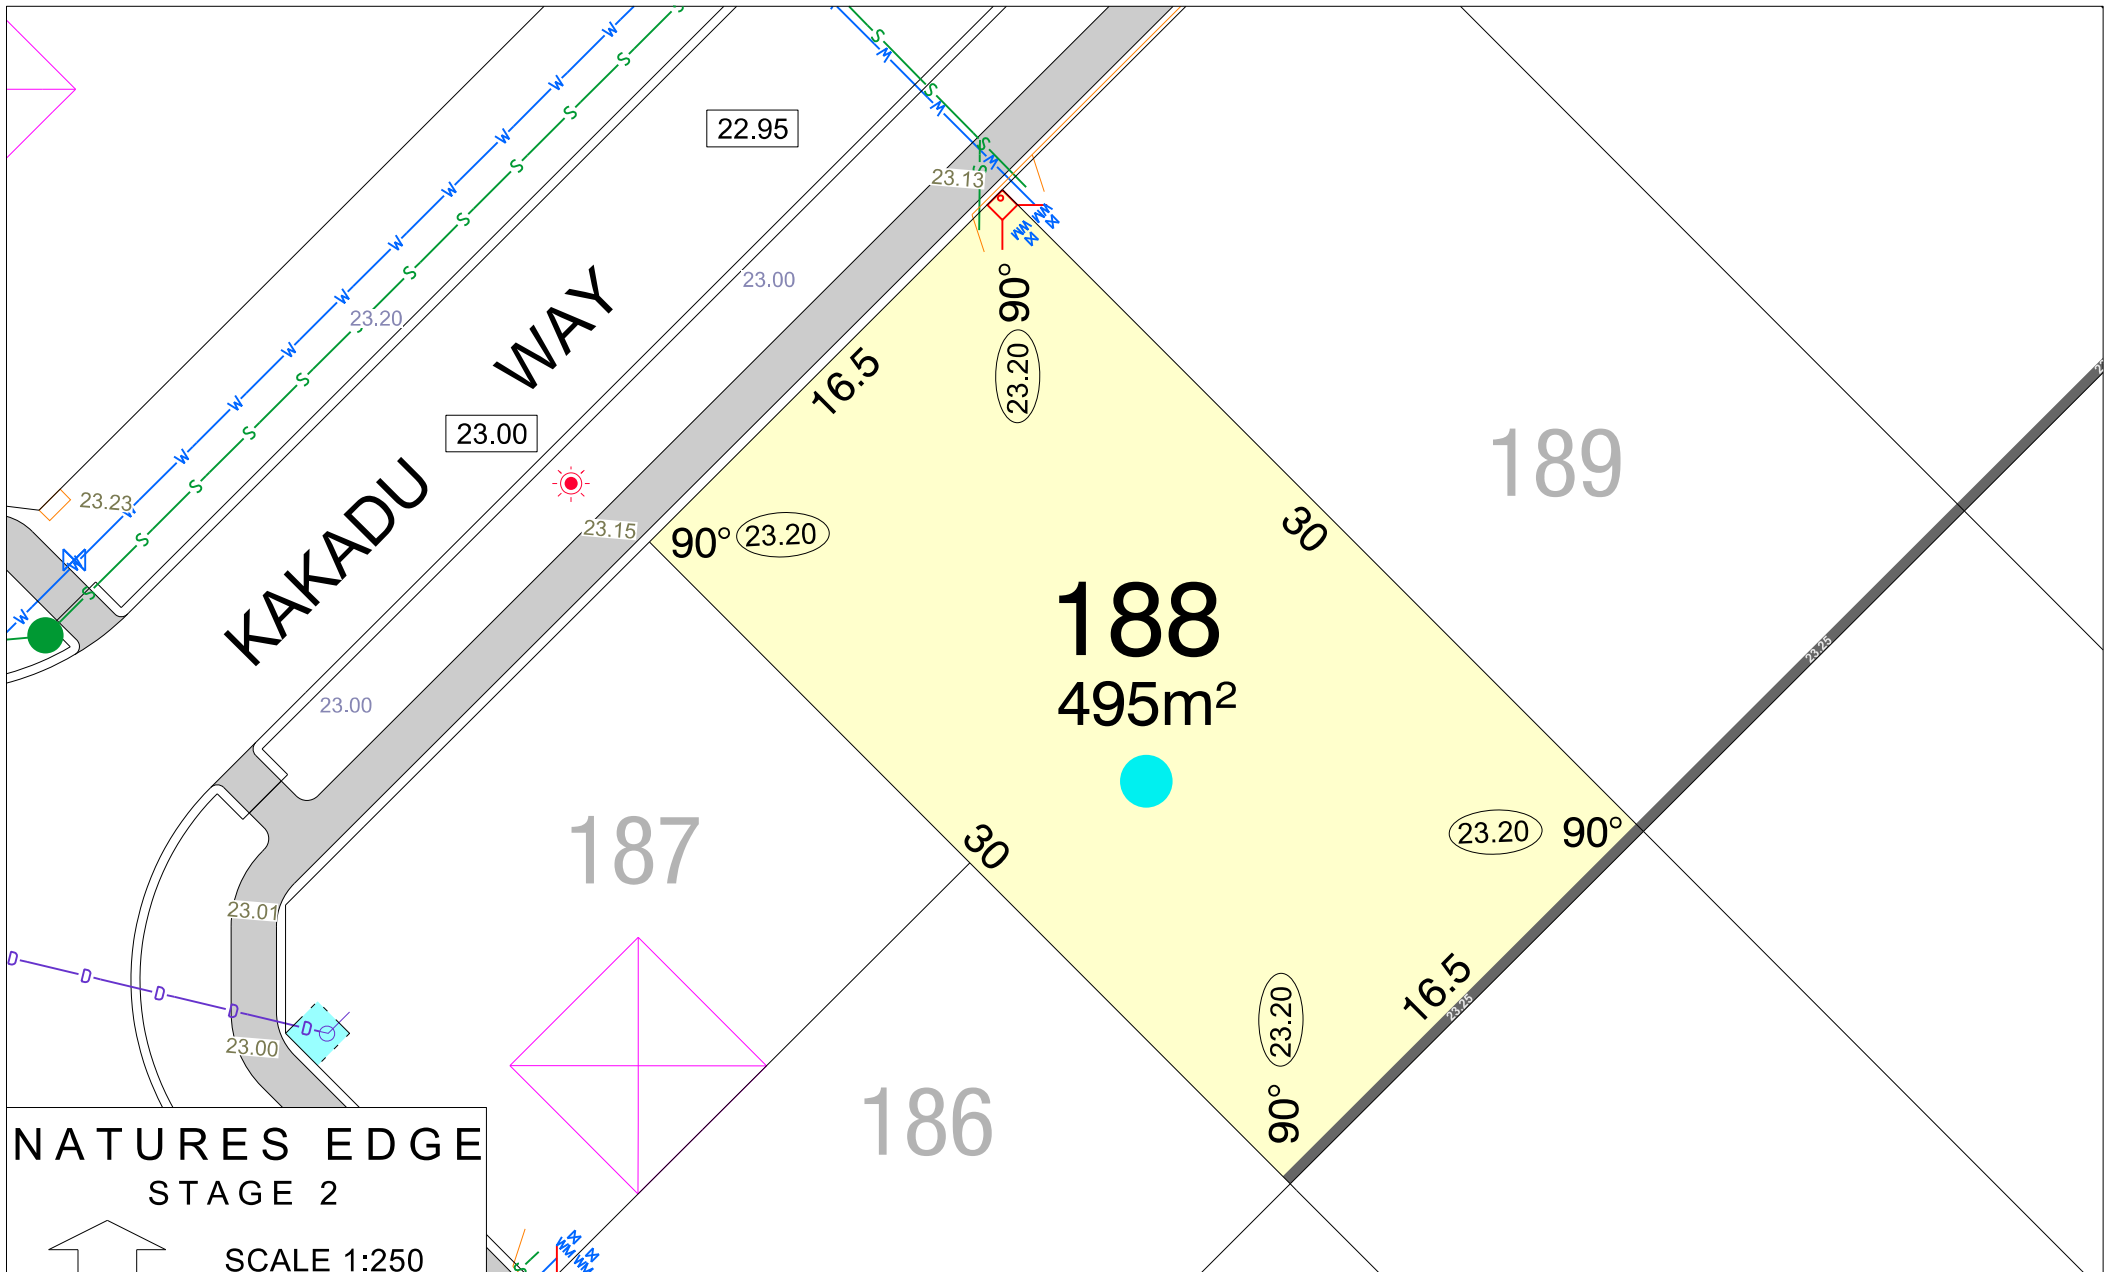

# NATURES EDGE STAGE 2

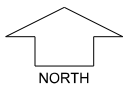


SCALE 1:250


**MNG.** Ref: 99404lip-026a Date: 20/07/2021  
**Depicted information subject to approvals and survey.**  
All dimensions and areas are subject to survey. The particulars on this brochure are supplied for Information only and shall not be taken as a representation in any respect on the part of the Vendor or its agent. Authorities should be consulted when services are contained within lot boundaries as building restrictions may apply. All retaining walls and associated easements are shown exaggerated for clarity.

## LEGEND

	WATER		DRAINAGE		POWER DOME MINI PILLAR		TOP OF KERB HEIGHT		STORMWATER CONNECTION PIT AND EASEMENT
	WATER METER/ VALVE / HYDRANT		DRAINAGE PITS		POWER DOME UNIVERSAL PILLAR		SPOT LEVEL		DESIGNATED GARAGE LOCATION
	SEWER / MANHOLE		RAIN GARDEN		STREETLIGHTS		PAD LEVEL		ACCESS RESTRICTION
	RETAINING WALL & HEIGHT		NBN CONNECTION		PADMOUNT SITE		ROAD LEVEL		BUSHFIRE ATTACK LEVEL

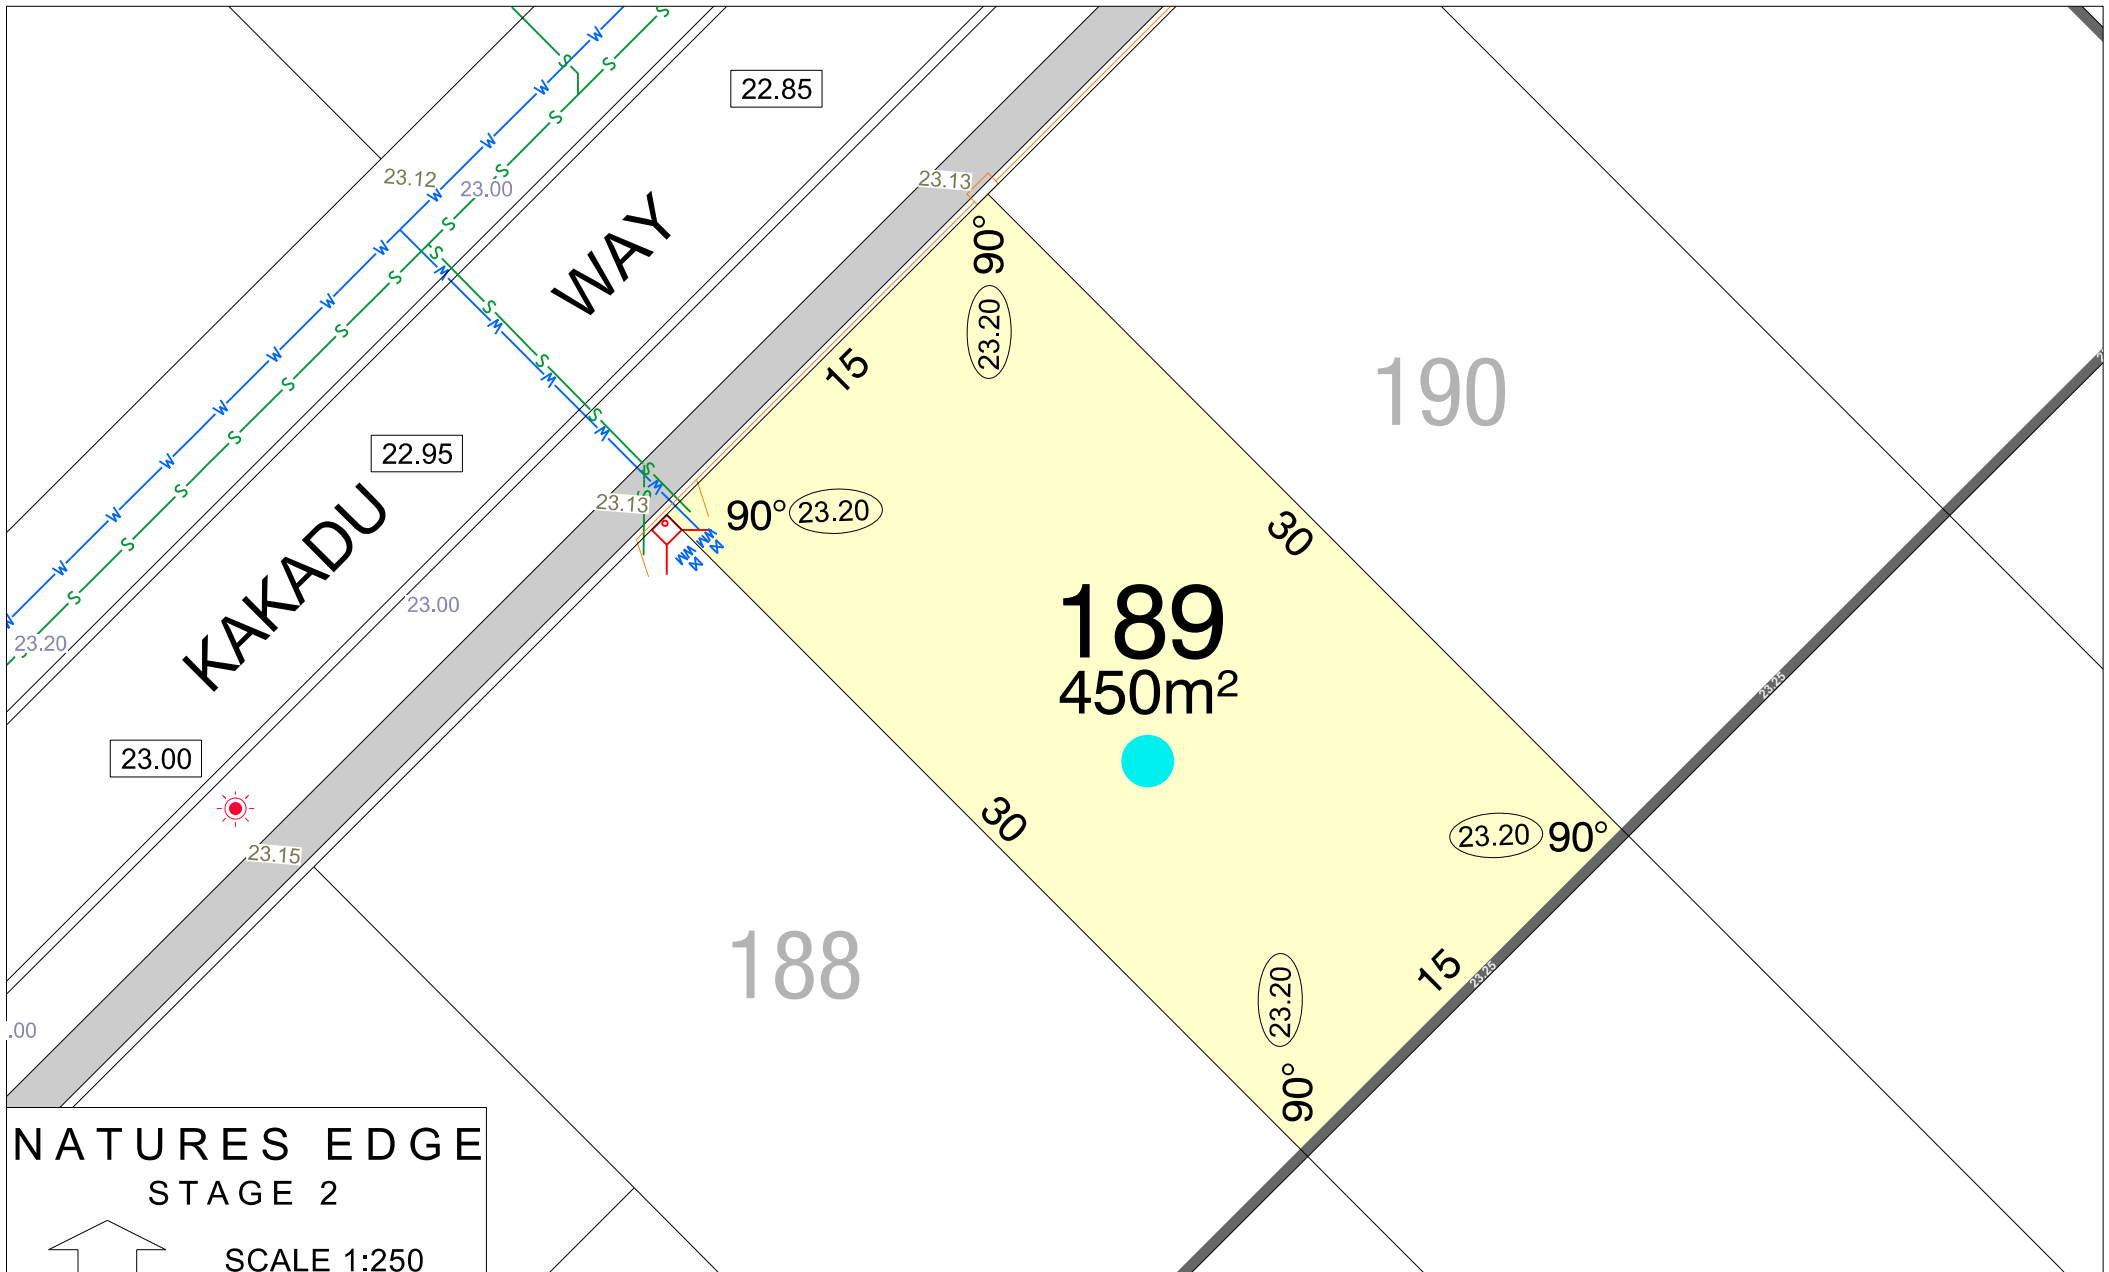

# NATURES EDGE STAGE 2

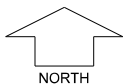


SCALE 1:250


**MNG.** Ref: 99404lip-026a Date: 20/07/2021  
**Depicted information subject to approvals and survey.**  
All dimensions and areas are subject to survey. The particulars on this brochure are supplied for Information only and shall not be taken as a representation in any respect on the part of the Vendor or its agent. Authorities should be consulted when services are contained within lot boundaries as building restrictions may apply. All retaining walls and associated easements are shown exaggerated for clarity.

## LEGEND

	WATER		DRAINAGE		POWER DOME MINI PILLAR		TOP OF KERB HEIGHT		STORMWATER CONNECTION PIT AND EASEMENT
	WATER METER/ VALVE / HYDRANT		DRAINAGE PITS		POWER DOME UNIVERSAL PILLAR		SPOT LEVEL		DESIGNATED GARAGE LOCATION
	SEWER / MANHOLE		RAIN GARDEN		STREETLIGHTS		PAD LEVEL		ACCESS RESTRICTION
	RETAINING WALL & HEIGHT		NBN CONNECTION		PADMOUNT SITE		ROAD LEVEL		BUSHFIRE ATTACK LEVEL

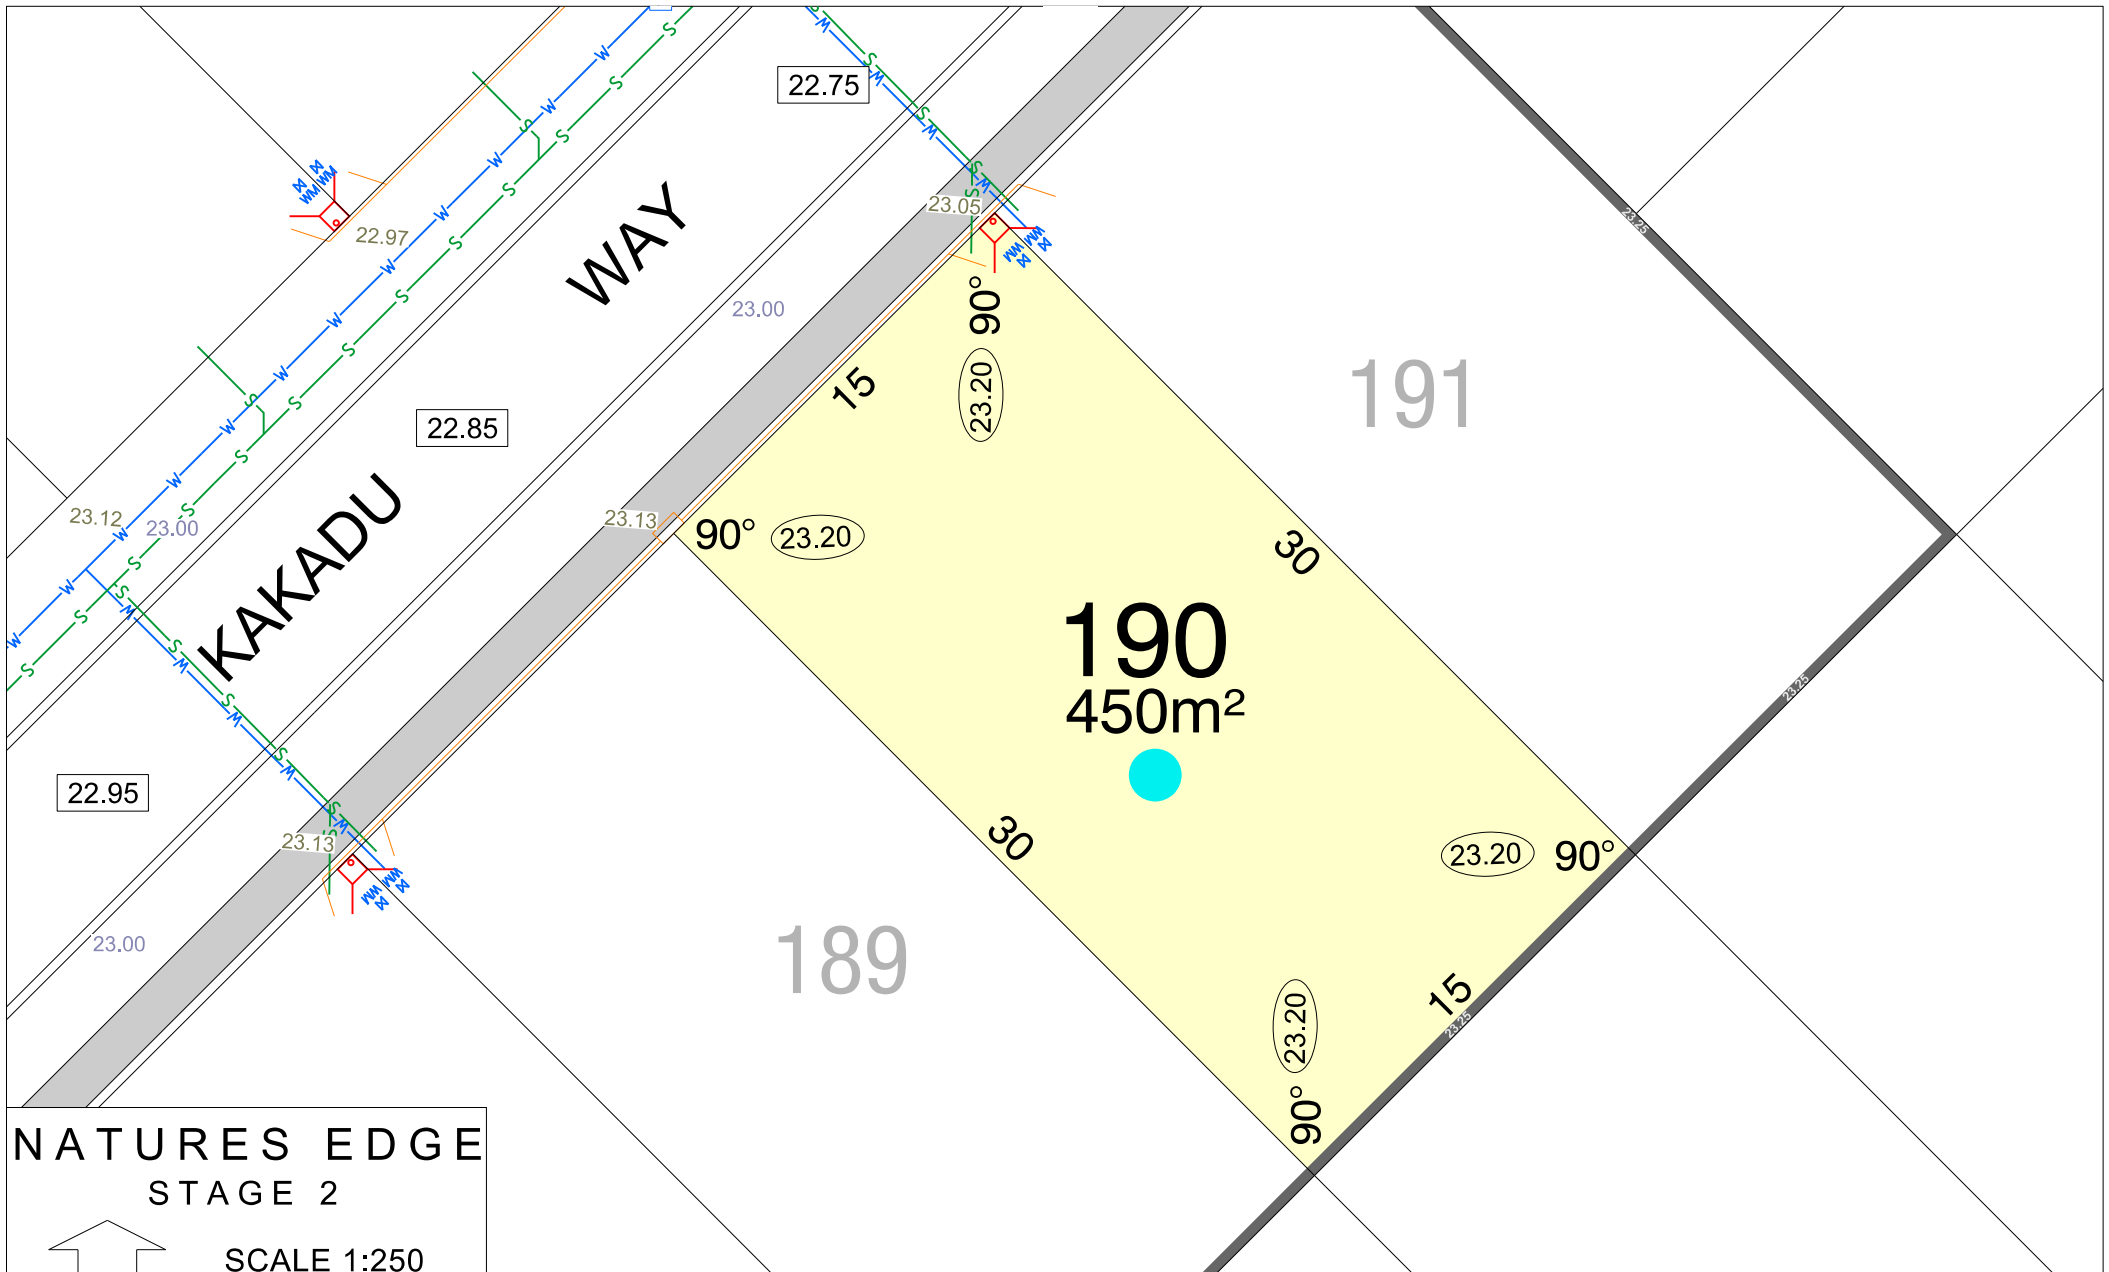

## NATURES EDGE STAGE 2

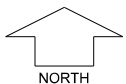


SCALE 1:250


**MNG.** Ref: 99404lip-026a Date: 20/07/2021  
**Depicted information subject to approvals and survey.**  
All dimensions and areas are subject to survey. The particulars on this brochure are supplied for Information only and shall not be taken as a representation in any respect on the part of the Vendor or its agent. Authorities should be consulted when services are contained within lot boundaries as building restrictions may apply. All retaining walls and associated easements are shown exaggerated for clarity.

### LEGEND

	WATER		DRAINAGE		POWER DOME MINI PILLAR		TOP OF KERB HEIGHT		STORMWATER CONNECTION PIT AND EASEMENT
	WATER METER/ VALVE / HYDRANT		DRAINAGE PITS		POWER DOME UNIVERSAL PILLAR		SPOT LEVEL		DESIGNATED GARAGE LOCATION
	SEWER / MANHOLE		RAIN GARDEN		STREETLIGHTS		PAD LEVEL		ACCESS RESTRICTION
	RETAINING WALL & HEIGHT		NBN CONNECTION		PADMOUNT SITE		ROAD LEVEL		BUSHFIRE ATTACK LEVEL

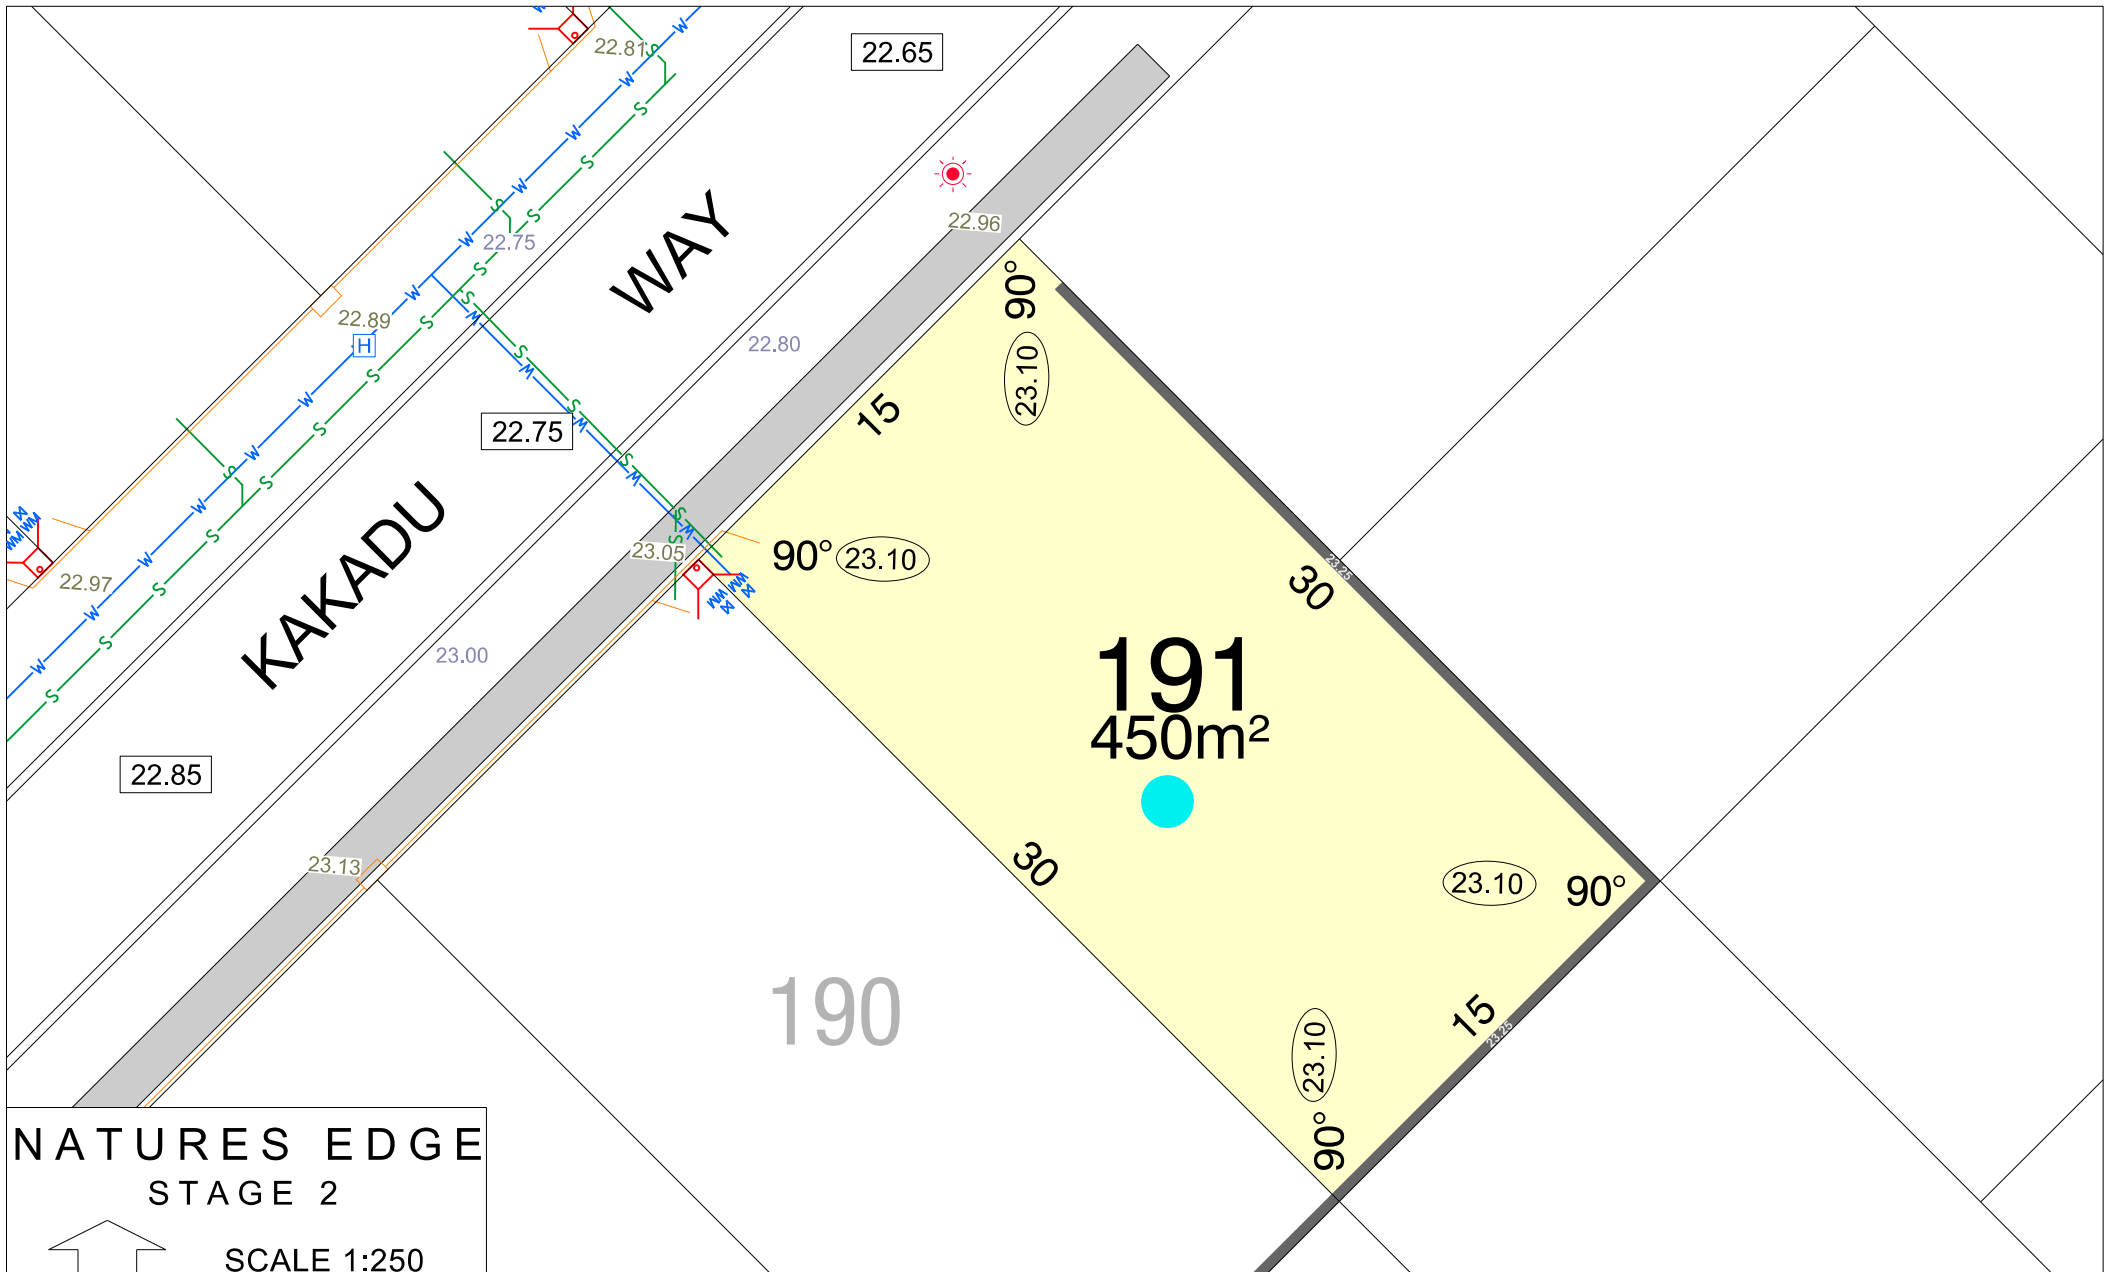

# NATURES EDGE STAGE 2

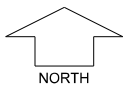

SCALE 1:250

**MNG.** Ref: 99404lip-026a Date: 20/07/2021  
**Depicted information subject to approvals and survey.**  
 All dimensions and areas are subject to survey. The particulars on this brochure are supplied for Information only and shall not be taken as a representation in any respect on the part of the Vendor or its agent. Authorities should be consulted when services are contained within lot boundaries as building restrictions may apply. All retaining walls and associated easements are shown exaggerated for clarity.

## LEGEND

	WATER		DRAINAGE		POWER DOME MINI PILLAR		TOP OF KERB HEIGHT		STORMWATER CONNECTION PIT AND EASEMENT
	WATER METER/ VALVE / HYDRANT		DRAINAGE PITS		POWER DOME UNIVERSAL PILLAR		SPOT LEVEL		DESIGNATED GARAGE LOCATION
	SEWER / MANHOLE		RAIN GARDEN		STREETLIGHTS		PAD LEVEL		ACCESS RESTRICTION
	RETAINING WALL & HEIGHT		NBN CONNECTION		PADMOUNT SITE		ROAD LEVEL		BUSHFIRE ATTACK LEVEL